



This sheet shows the general requirements of sign locations for various types of conditions. It shall be the contractor's responsibility to become familiar with the actual conditions at the requirements for each sign installations.

Modification of plan requirements will be permitted only as physical conditions require and shall be subject to the following limitations:


- Breakway sign posts shall have a minimum length of 7'-4" plus height of sign.
- A minimum spacing distance of 800 feet between signs shall be maintained.
- All sign panels shall be set level.
- Sign location shall not be modified without approval of the Engineer.

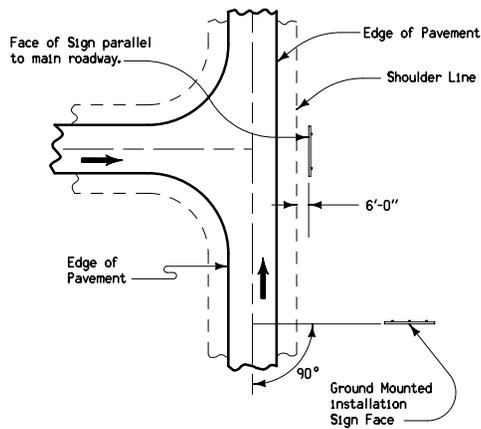

SIGN ORIENTATION PLAN





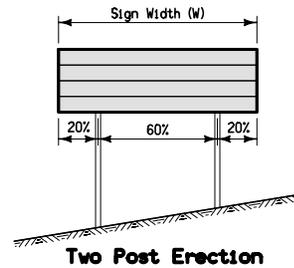


Two Post Erection

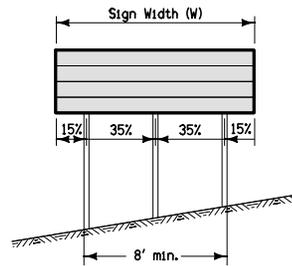

**Three Post Erection
POST POSITION DETAIL**

 Iowa Department of Transportation	REVISION
	1 10-20-09
STANDARD ROAD PLAN	SI-102
	SHEET 1 of 2
<small>REVISIONS: Modified general notes. Added clarification to drawings.</small>	
<i>Deanna Mufshel</i> <small>APPROVED BY DESIGN METHODS ENGINEER</small>	
LOCATIONS - TYPE 'B' SIGNS	

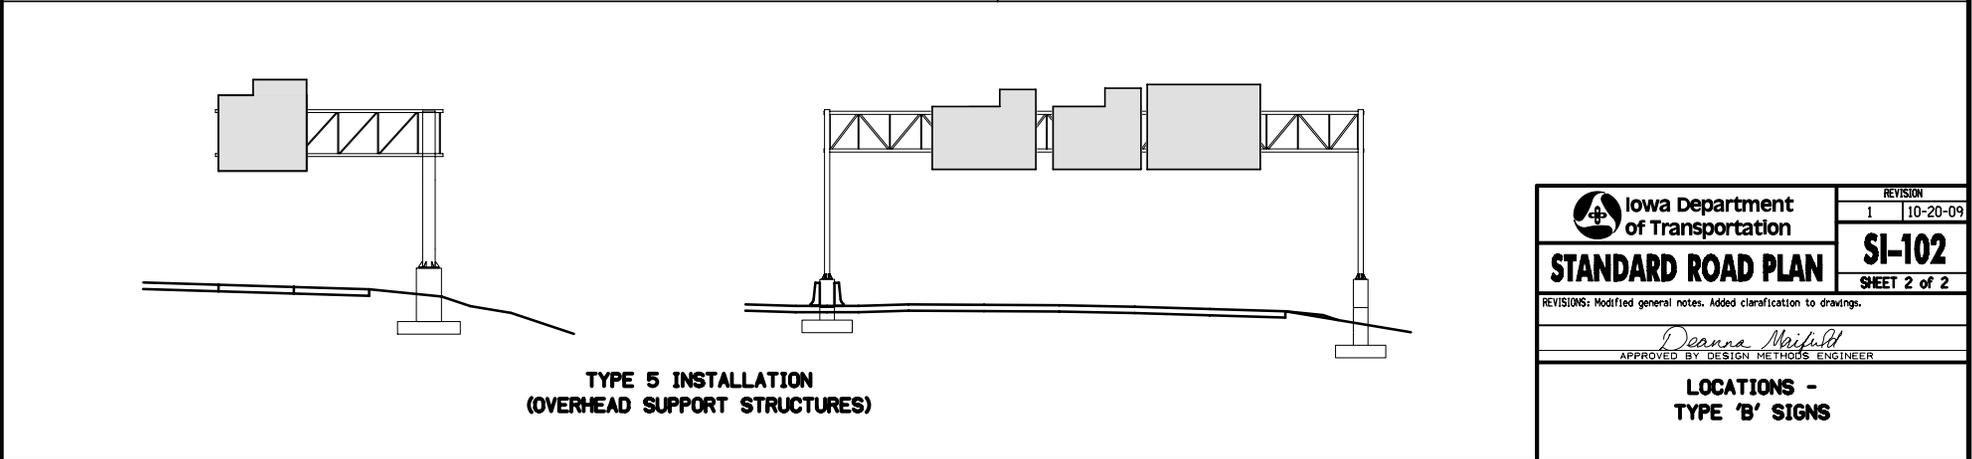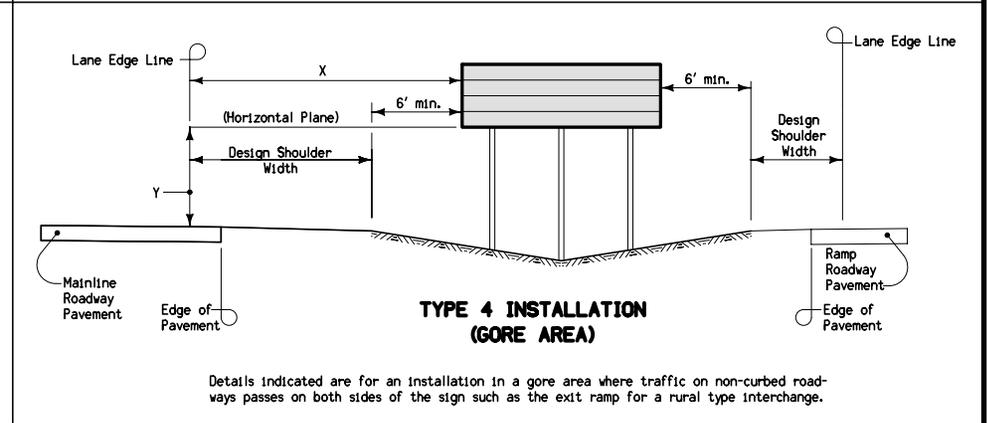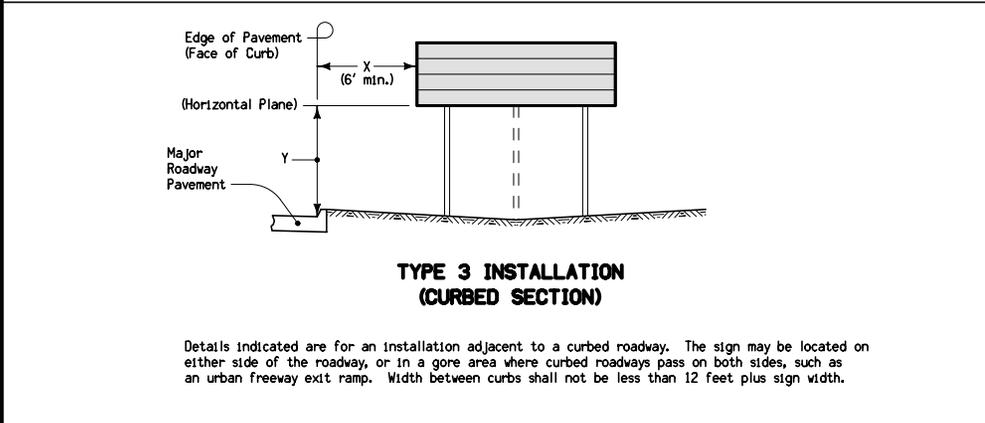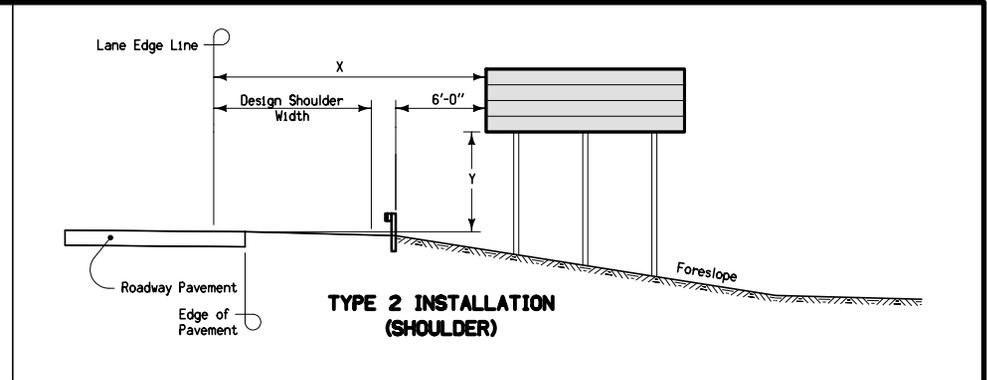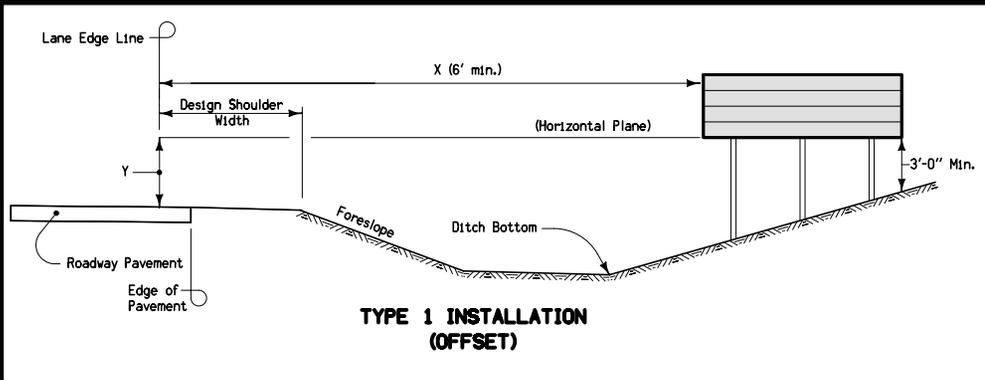

<p>Iowa Department of Transportation</p> <p>STANDARD ROAD PLAN</p> <p>REVISIONS: Modified general notes. Added clarification to drawings.</p> <p><i>Deanna Mifflin</i> APPROVED BY DESIGN METHODS ENGINEER</p> <p>LOCATIONS - TYPE 'B' SIGNS</p>	<p>REVISION</p> <p>1 10-20-09</p>
	<p>SI-102</p> <p>SHEET 2 of 2</p>