


Refer to contract documents for removal limits and allowable placement areas for excavated material.

When the material is to be deposited in the same area, excavate area shown, then spread and recompact material according to specifications.

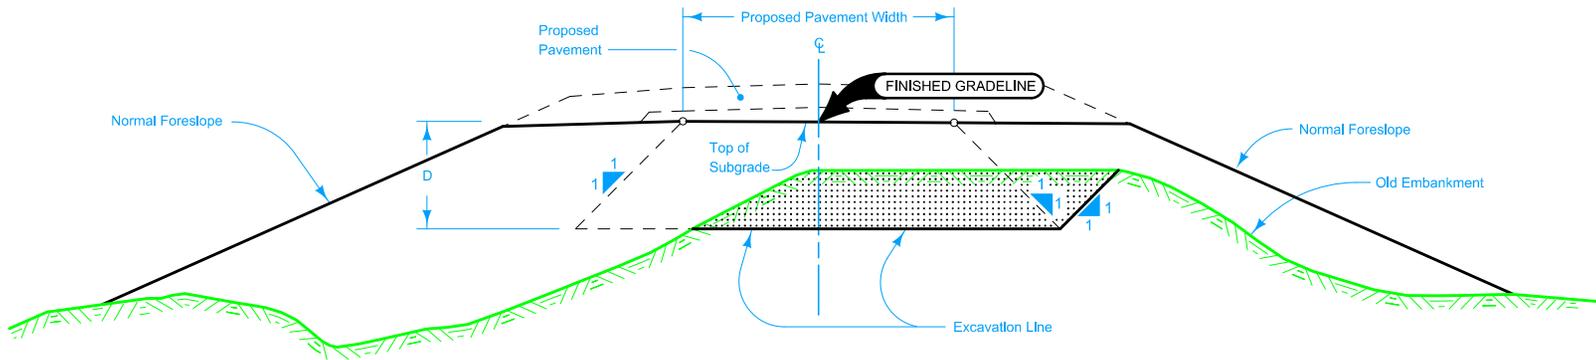

**TYPICAL CROSS SECTION REBUILDING EMBANKMENT**  
(Plowing and Shaping)

Possible Tabulation:  
107-31

LEGEND	
	Area of Excavation

 <b>STANDARD ROAD PLAN</b>	REVISION
	1   10-20-15
<b>EW-101</b> SHEET 1 of 1	
REVISIONS: Replaced the DOT logo in the title block with the new version.	
APPROVED BY DESIGN METHODS ENGINEER 	
<b>EMBANKMENT AND REBUILDING EMBANKMENTS</b>	