


① A vehicle with an amber revolving light or amber strobe light may be substituted for the Type III barricade.

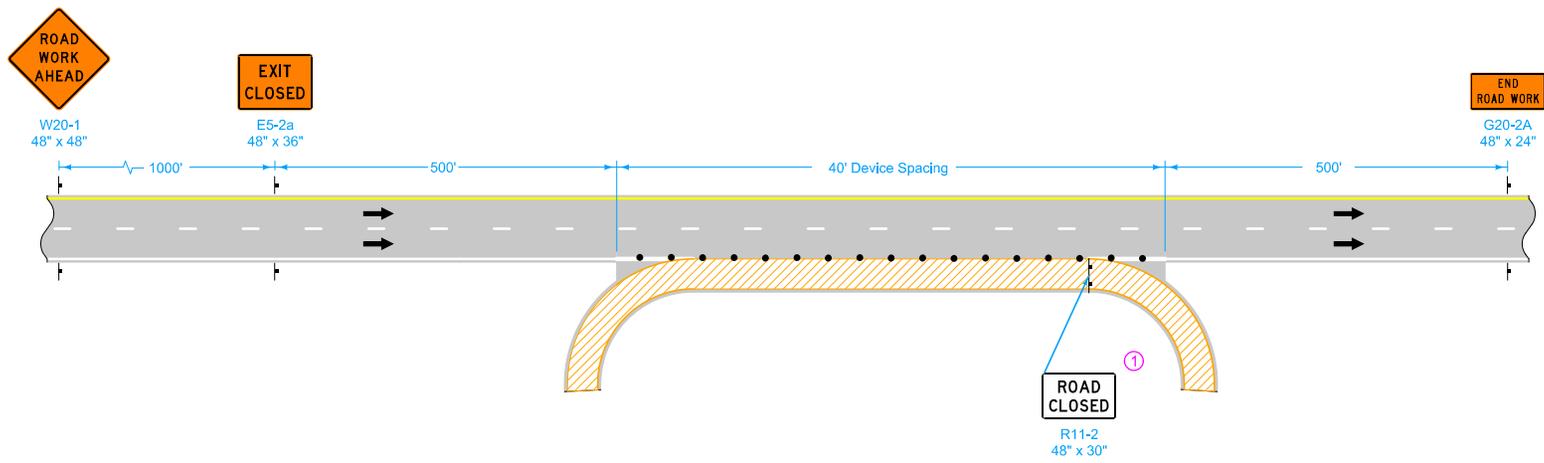

EXIT RAMP CLOSURE


LEGEND	
	Type III Barricade
	Traffic Sign
	42" Channelizer
	Direction of Traffic
	Work Area

Possible Contract Items:
 Safety Closure
 Traffic Control

Possible Tabulation:
 108-13A

	REVISION	
	4	10-15-19
STANDARD ROAD PLAN	TC-417	
	SHEET 1 of 3	
REVISIONS: New logo.		
APPROVED BY DESIGN METHODS ENGINEER		
RAMP CLOSURE		


① A vehicle with an amber revolving light or amber strobe light may be substituted for the Type III barricade.

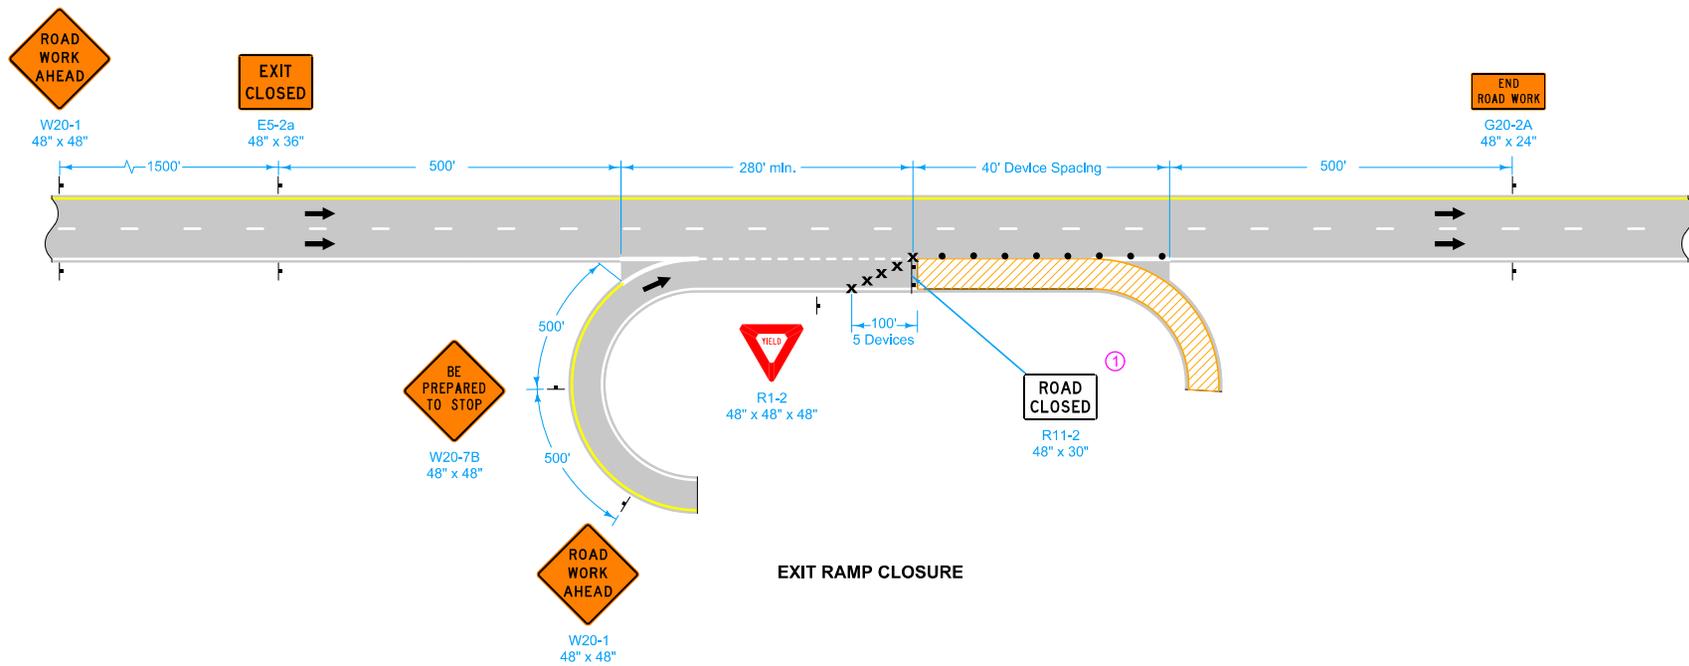

EXIT RAMP CLOSURE

LEGEND	
	Type III Barricade
	Traffic Sign
	Drum
	42" Channelizer
	Direction of Traffic
	Work Area

	REVISION
	4 10-15-19
STANDARD ROAD PLAN	TC-417
REVISIONS: New logo.	SHEET 2 of 3
APPROVED BY DESIGN METHODS ENGINEER	
RAMP CLOSURE	

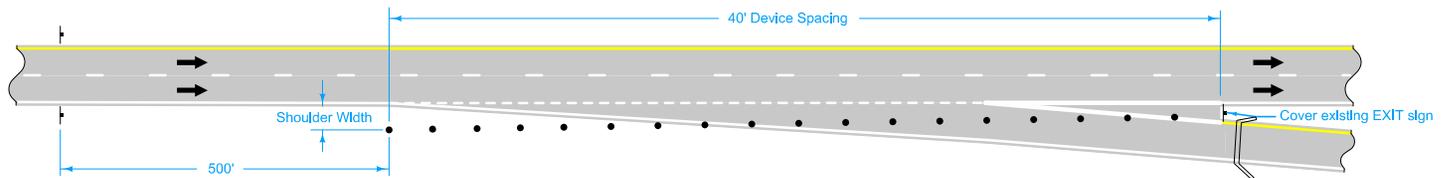

**EXIT
CLOSED**

E5-2a
48" x 36"

EXIT RAMP CLOSURE

LEGEND

	Road Closure
	Traffic Sign
	42" Channelizer
	Direction of Traffic

	REVISION
	4 10-15-19
STANDARD ROAD PLAN	TC-417
REVISIONS: New logo.	SHEET 3 of 3
APPROVED BY DESIGN METHODS ENGINEER	
RAMP CLOSURE	