
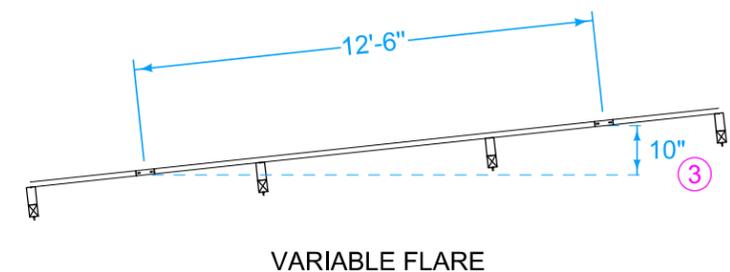


Install delineators and object markers according to SI-211.

For grading requirements, see EW-301.

For general guardrail details, see BA-200.

- ① See BA-205.
- ② See BA-206.
- ③ When design speed is less than 55mph 10:1 flare may be used. For 12.5 feet longitudinally the offset will be 15 inches.

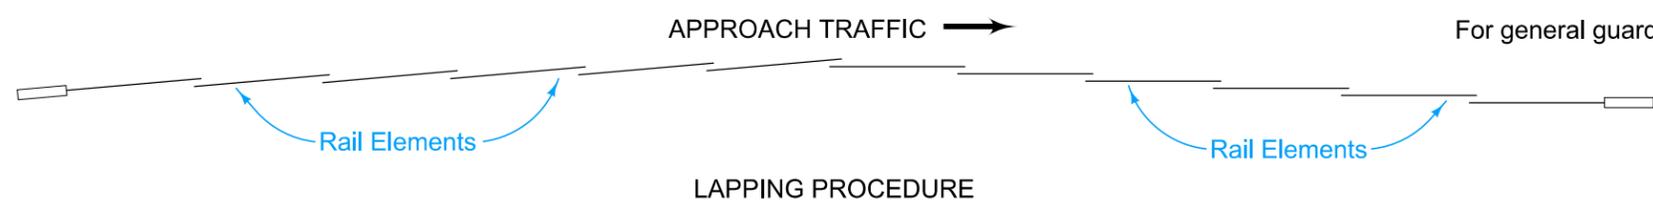

Possible Contract Items:
 Steel Beam Guardrail
 Steel Beam Guardrail Tangent End Terminal, BA-205
 Steel Beam Guardrail Flared End Terminal, BA-206

Possible Tabulation:
 108-8B

	REVISION	
	5	10-21-25
STANDARD ROAD PLAN		BA-251
REVISIONS: Changed variable flare from 12:1 to 15:1. Added note 3.		SHEET 1 of 1
 APPROVED BY DESIGN METHODS ENGINEER		
STEEL BEAM GUARDRAIL INSTALLATION AT SIDE OBJECT (TWO-WAY PROTECTION)		