

For joint details, see PV-101.  
 For curb details, see PV-102.

- ① If more than 20 feet, add extra joint at midpoint.
- ② 'BT' Joint.

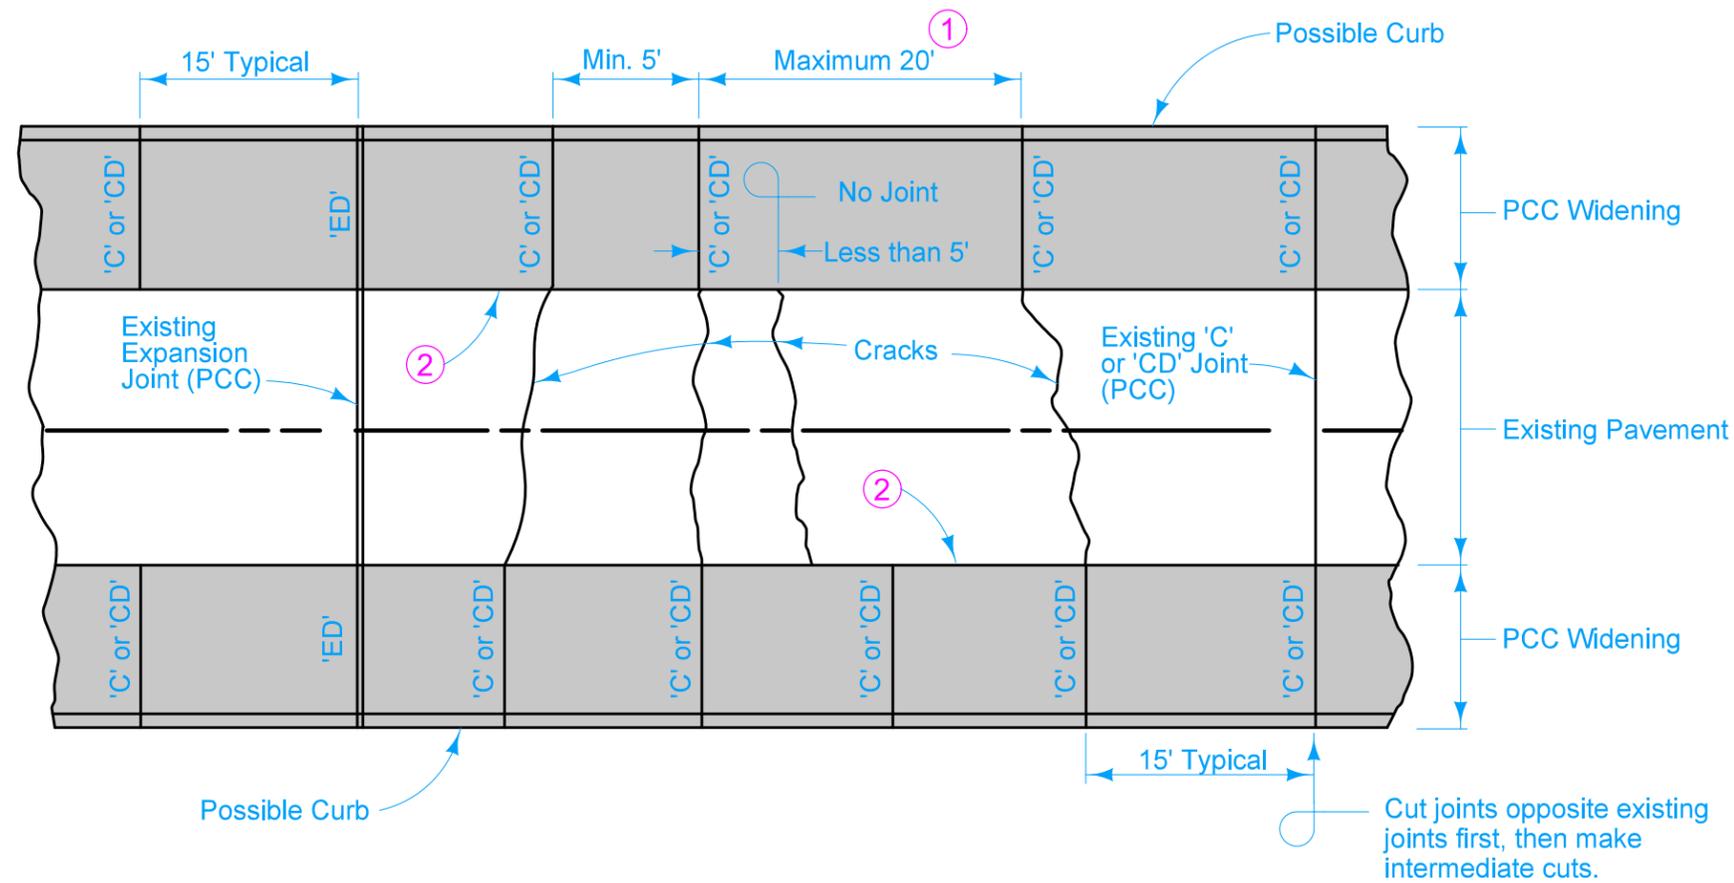


FIGURE 7010.121  
 SHEET 1 OF 1

		REVISION	
		2	10-21-25
FIGURE 7010.121	STANDARD ROAD PLAN	<h1>PV-121</h1>	
		SHEET 1 of 1	

REVISIONS: Updated Sudas and IDOT Logos.

SUDAS DIRECTOR                      DESIGN METHODS ENGINEER

## JOINTING PCC PAVEMENT WIDENING