




SECTION A-A

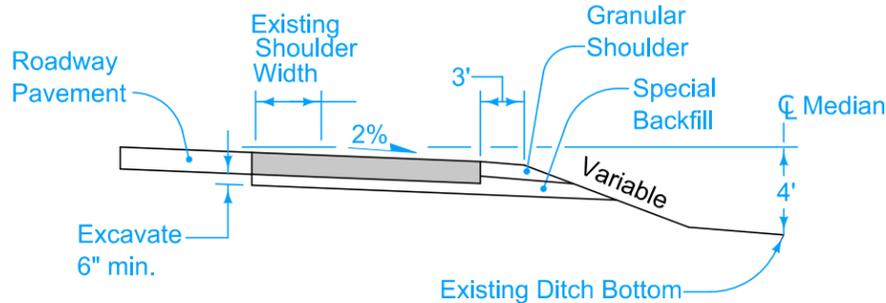


SECTION B-B

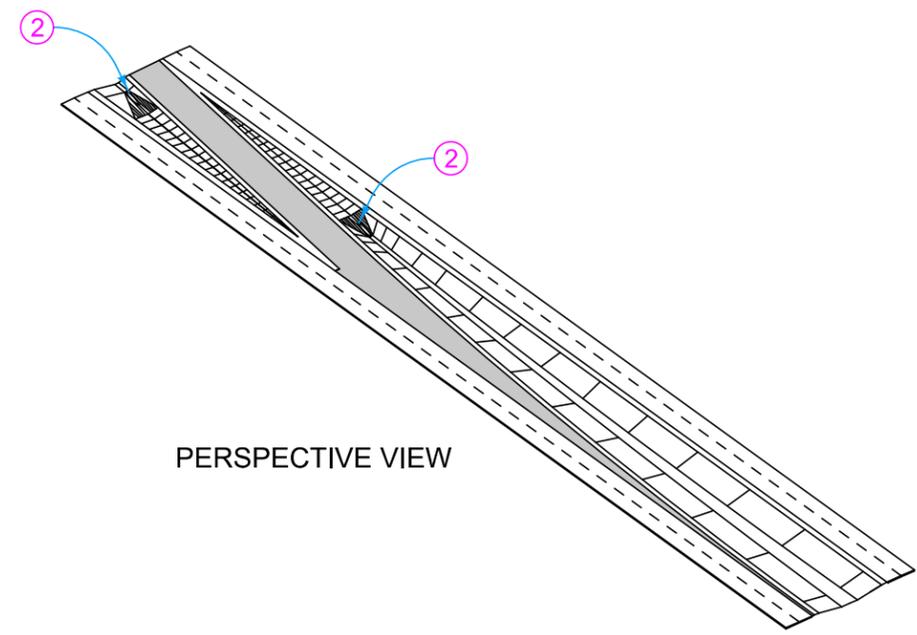


PERSPECTIVE VIEW

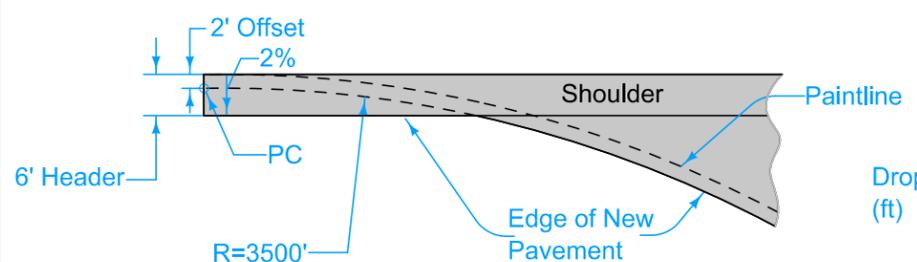

DETAIL 'A'

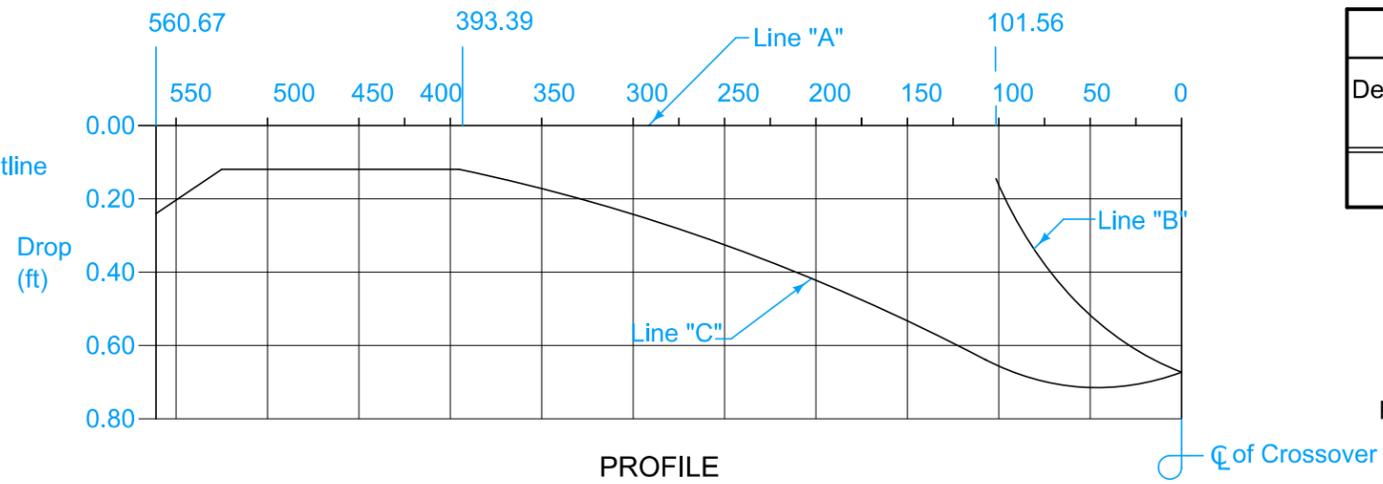

PROFILE

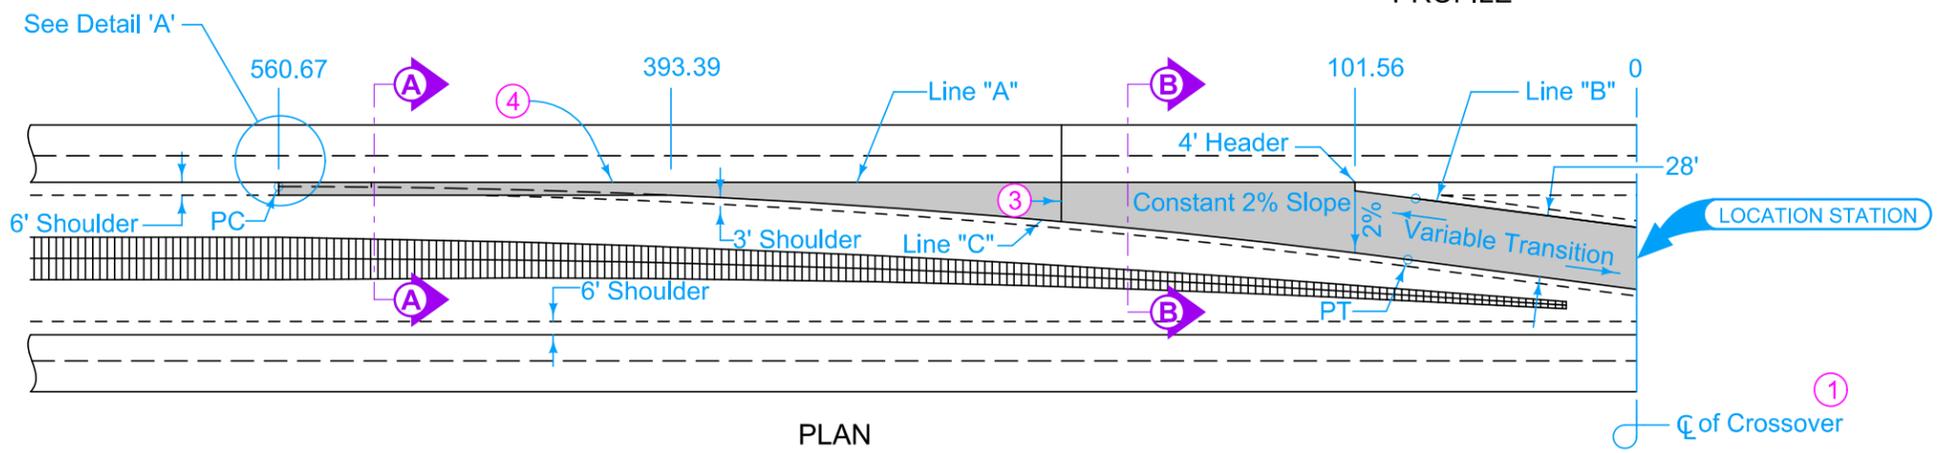

PLAN

- Detour Pavement options: 9" PCC or 12" HMA
For joint details, see PV-101.
- ① Median crossover is symmetrical about centerline.
 - ② Median pipe for crossover. See DR-504.
 - ③ For PCC Detour Pavement, match existing roadway joints. 'CD' joints are required.
 - ④ 'BT-2' or 'L-2' joint if mainline pavement is new construction. Bend bars out. 'BT-3' joint if mainline pavement is existing. 'B' joint if Detour Pavement is HMA.

DESIGN QUANTITY TABLE		
Detour Pavement Sq. Yds.	Special Backfill Tons	Granular Shoulder Tons
1970	845	*225

*Quantity based on 8" shoulder depth.



- Possible Contract Items:
- Detour Pavement
 - Embankment In Place
 - Excavation, Class 10, Roadway and Borrow
 - Excavation, Class 13, Roadway and Borrow
 - Granular Shoulders, Type A
 - Removal of Pavement
 - Special Backfill

Possible Tabulation:
112-8

TABLE OF OFFSETS AND DROPS																							
Distance (Feet)	560.67	550	500	450	400	393.39	375	350	325	300	275	250	225	200	175	150	125	101.56	100	75	50	25	0
Offset A to C (Feet)	6.00	6.00	6.00	6.00	6.00	6.00	6.93	8.35	9.94	11.72	13.68	15.81	18.13	20.63	23.31	26.18	29.22	32.24	32.45	35.84	39.27	42.70	46.13
Drop A to C (Feet)	0.24	0.22	0.12	0.12	0.12	0.12	0.14	0.17	0.20	0.23	0.27	0.32	0.36	0.41	0.47	0.52	0.58	0.64	0.66	0.70	0.71	0.72	0.68
Drop A to B (Feet)																		0.08	0.16	0.38	0.52	0.61	0.68

	REVISION	
	5	10-21-25
STANDARD ROAD PLAN		PV-505
		SHEET 1 of 1
REVISIONS: Changed 'KT-2' joint to 'BT-2' joint.		
 APPROVED BY DESIGN METHODS ENGINEER		
MEDIAN CROSSOVER (64' MEDIAN) 28' WIDE 2 LANE		