


Refer to the contract documents for specific material and placement requirements.

① Required only when specified in the contract documents or when directed by the Engineer.

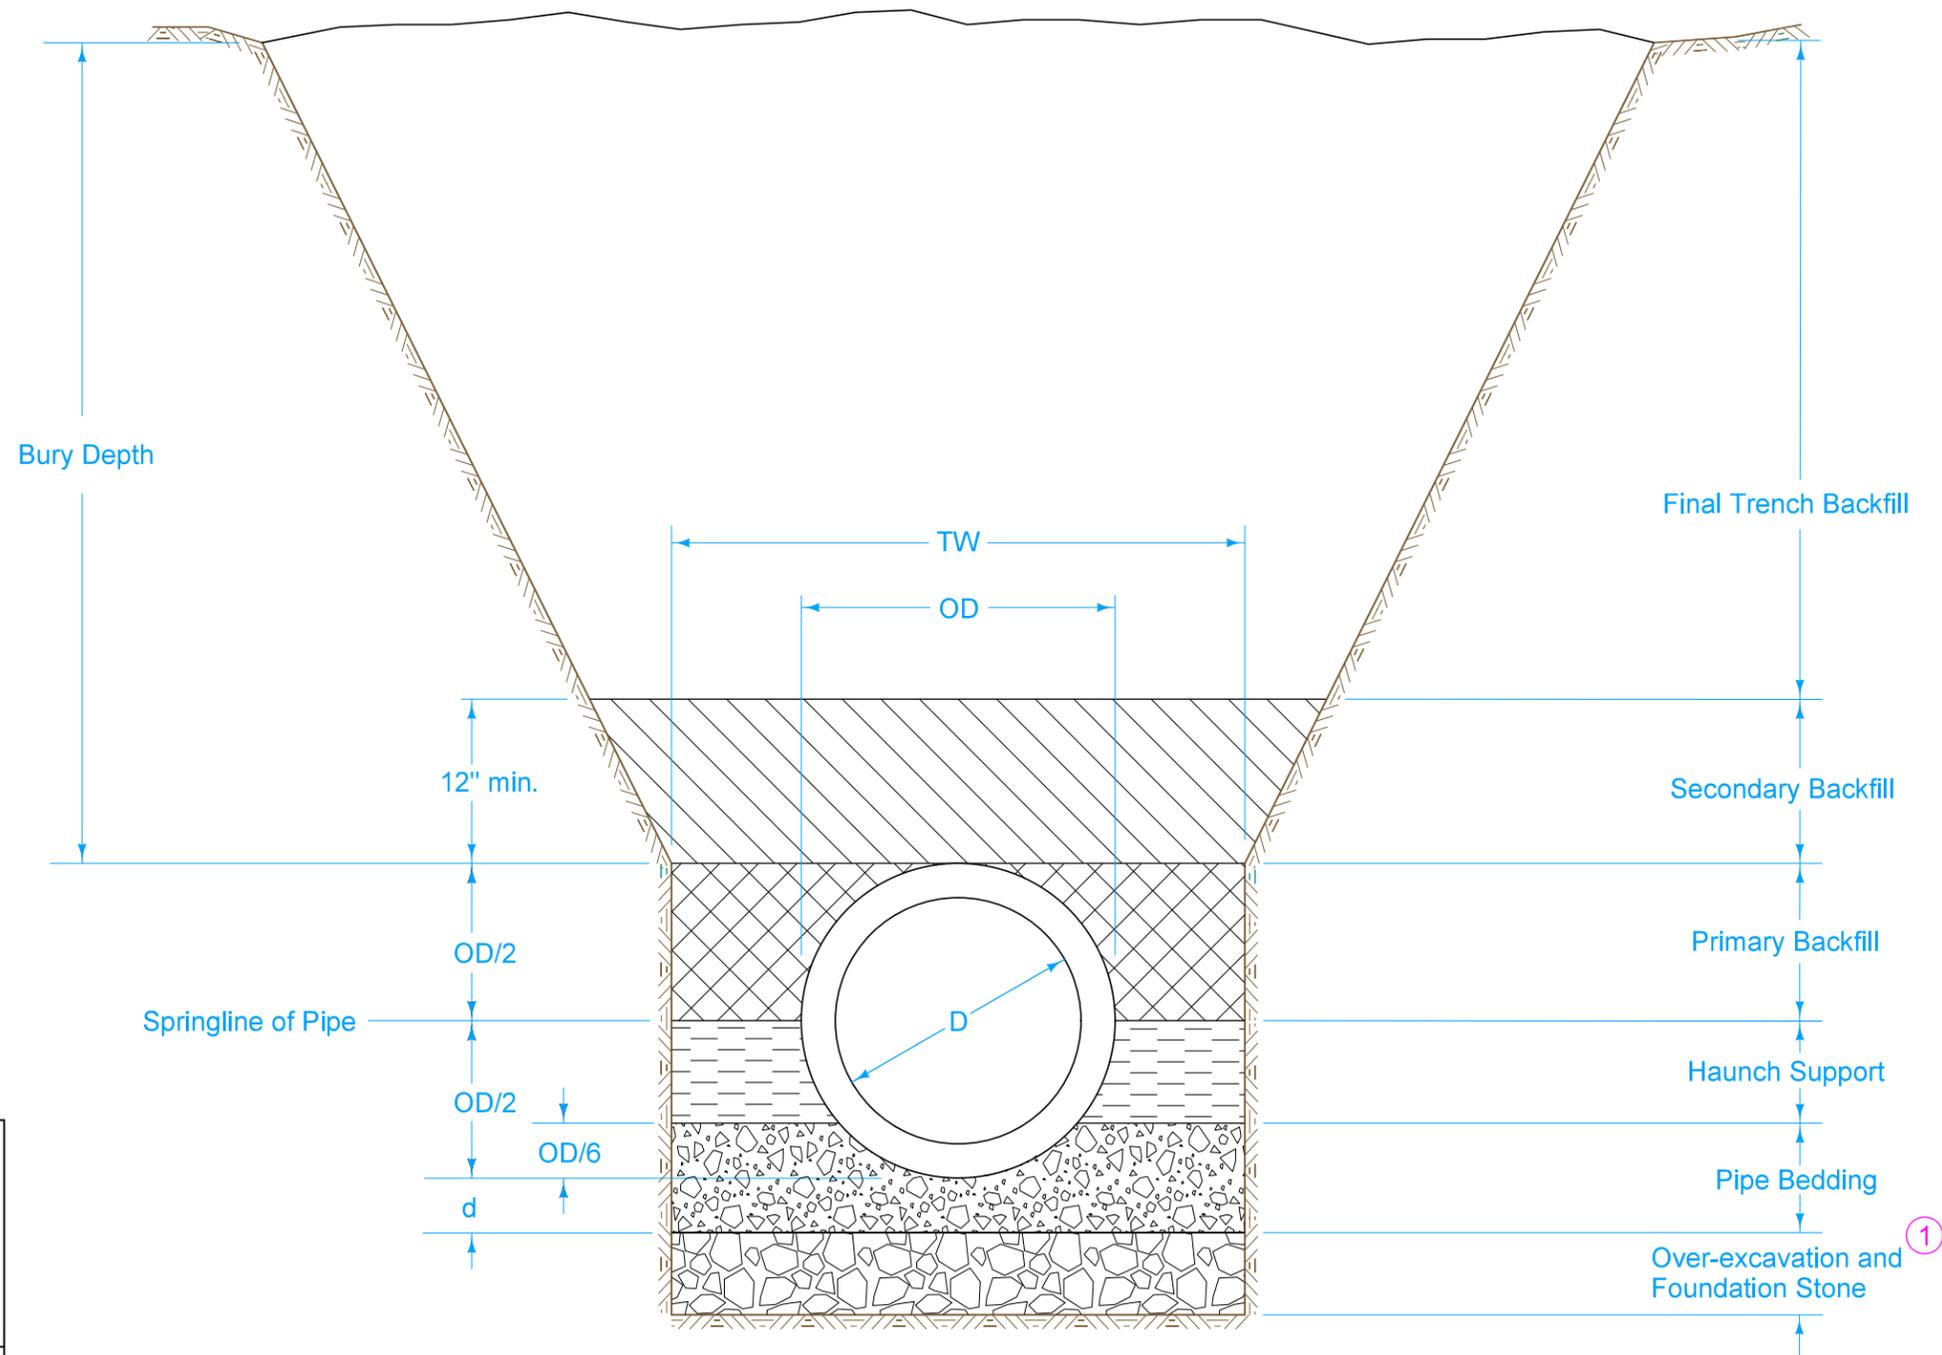

Key

OD = Outside diameter of pipe

D = Inside diameter of pipe

TW = Trench width at top of pipe

d = Depth of bedding material below pipe

FIGURE 3010.101 SHEET 1 OF 1

		REVISION	
		2	10-21-25
FIGURE 3010.101	STANDARD ROAD PLAN	<b>SW-101</b>	
		SHEET 1 of 1	

REVISIONS: Updated Sudas and IDOT Logos.

SUDAS DIRECTOR                      DESIGN METHODS ENGINEER

**TRENCH BEDDING AND BACKFILL ZONES**