



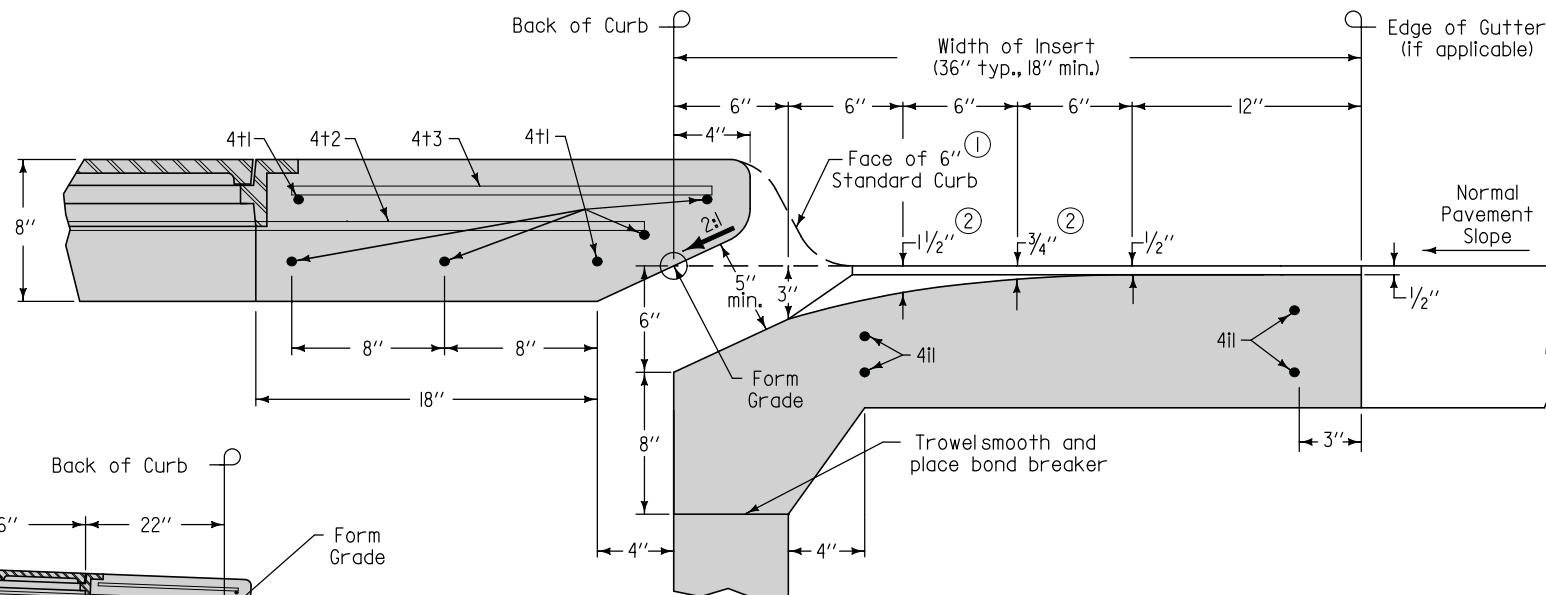

INSERT

- ① Modify dimensions as required to accommodate other curb heights when specified.
- ② Insert shaping may be modified for insert widths less than 36 inches. For an 18 inch insert, reduce dimensions indicated by 1/2 inch.
- ③ 12 inch minimum wall height above all pipes.

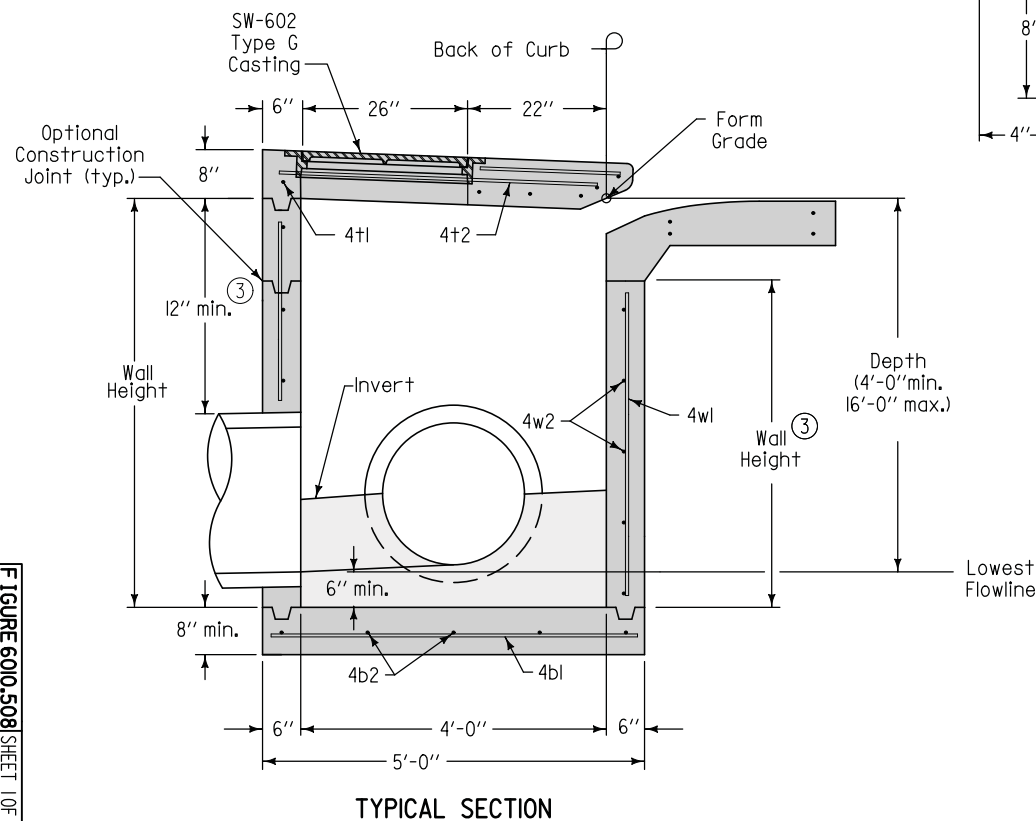

TYPICAL SECTION

 SUDAS	 Iowa Department of Transportation	REVISION	
		NEW	04-21-0
		SW-508	
		SHEET 1 of 2	
FIGURE 6010.508	STANDARD ROAD PLAN		
REVISIONS: New. Replaces SUDAS Type "M-F" (Modified) Intake. Will replace RA-40.			
 SUDAS DIRECTOR		 DESIGN METHODS ENGINEER	
SINGLE OPEN-THROAT INTAKE, LARGE BOX			

