


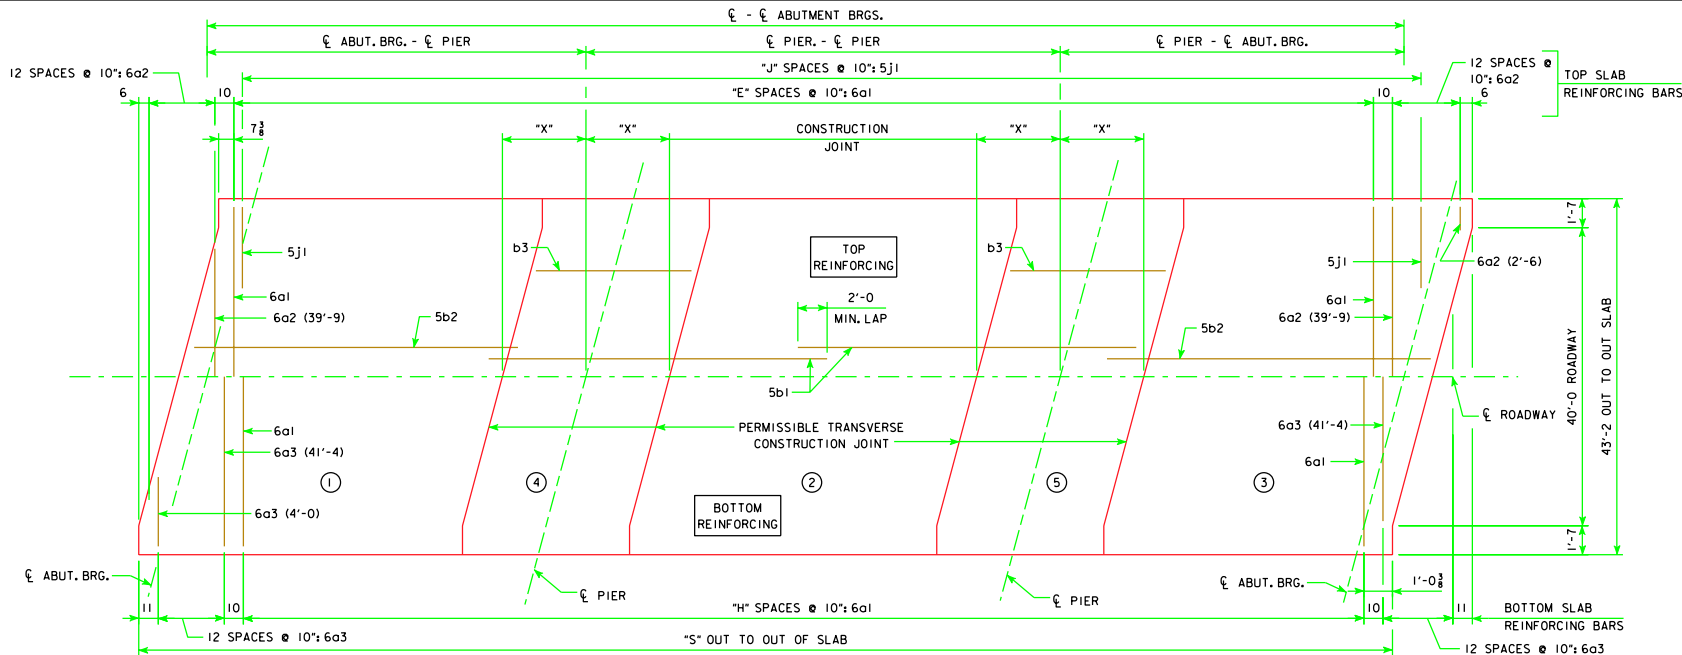

|                                                         |   |   |
|---------------------------------------------------------|---|---|
| 10-09                                                   | LATEST REVISION DATE   |  <b>Iowa Department of Transportation</b><br><b>Highway Division</b> |
| <i>Norman L. McQuinn</i><br>APPROVED BY BRIDGE ENGINEER | STANDARD DESIGN - 40' ROADWAY, THREE SPAN BRIDGE<br><b>PRETENSIONED PRESTRESSED<br/>         CONCRETE BEAM BRIDGES</b><br>AUGUST, 2009 |   |
| SUPERSTRUCTURE DETAILS<br>15° SKEW                      |   | H40-15-06   |