


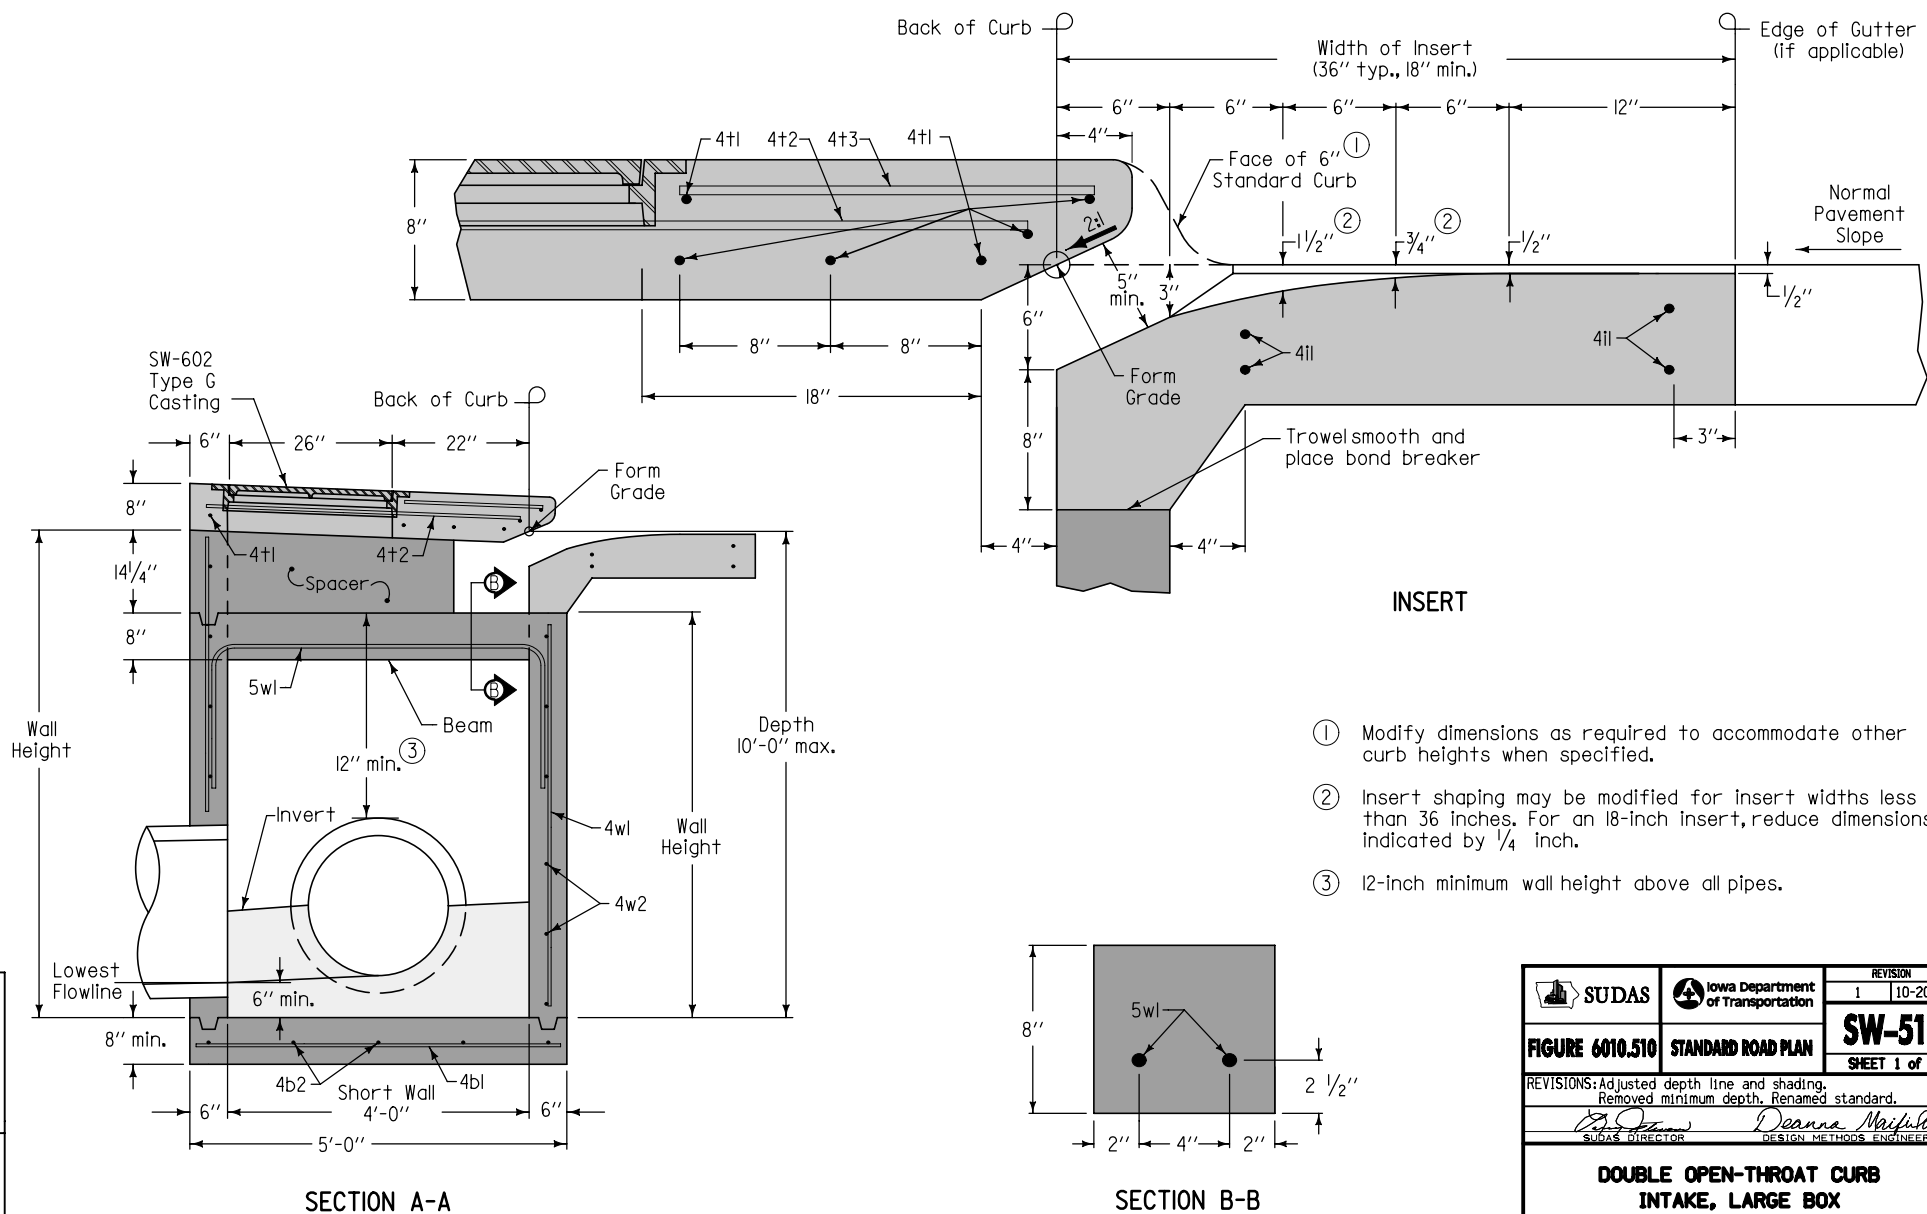

 SUDAS	 Iowa Department of Transportation	REVISION	
		1	10-20-09
FIGURE 6010.510	STANDARD ROAD PLAN	SW-510	
		SHEET 1 of 2	
REVISIONS: Adjusted depth line and shading. Removed minimum depth. Renamed standard.			
 SUDAS DIRECTOR		 DESIGN METHODS ENGINEER	
DOUBLE OPEN-THROAT CURB INTAKE, LARGE BOX			

