


SUDAS STANDARD SPECIFICATIONS

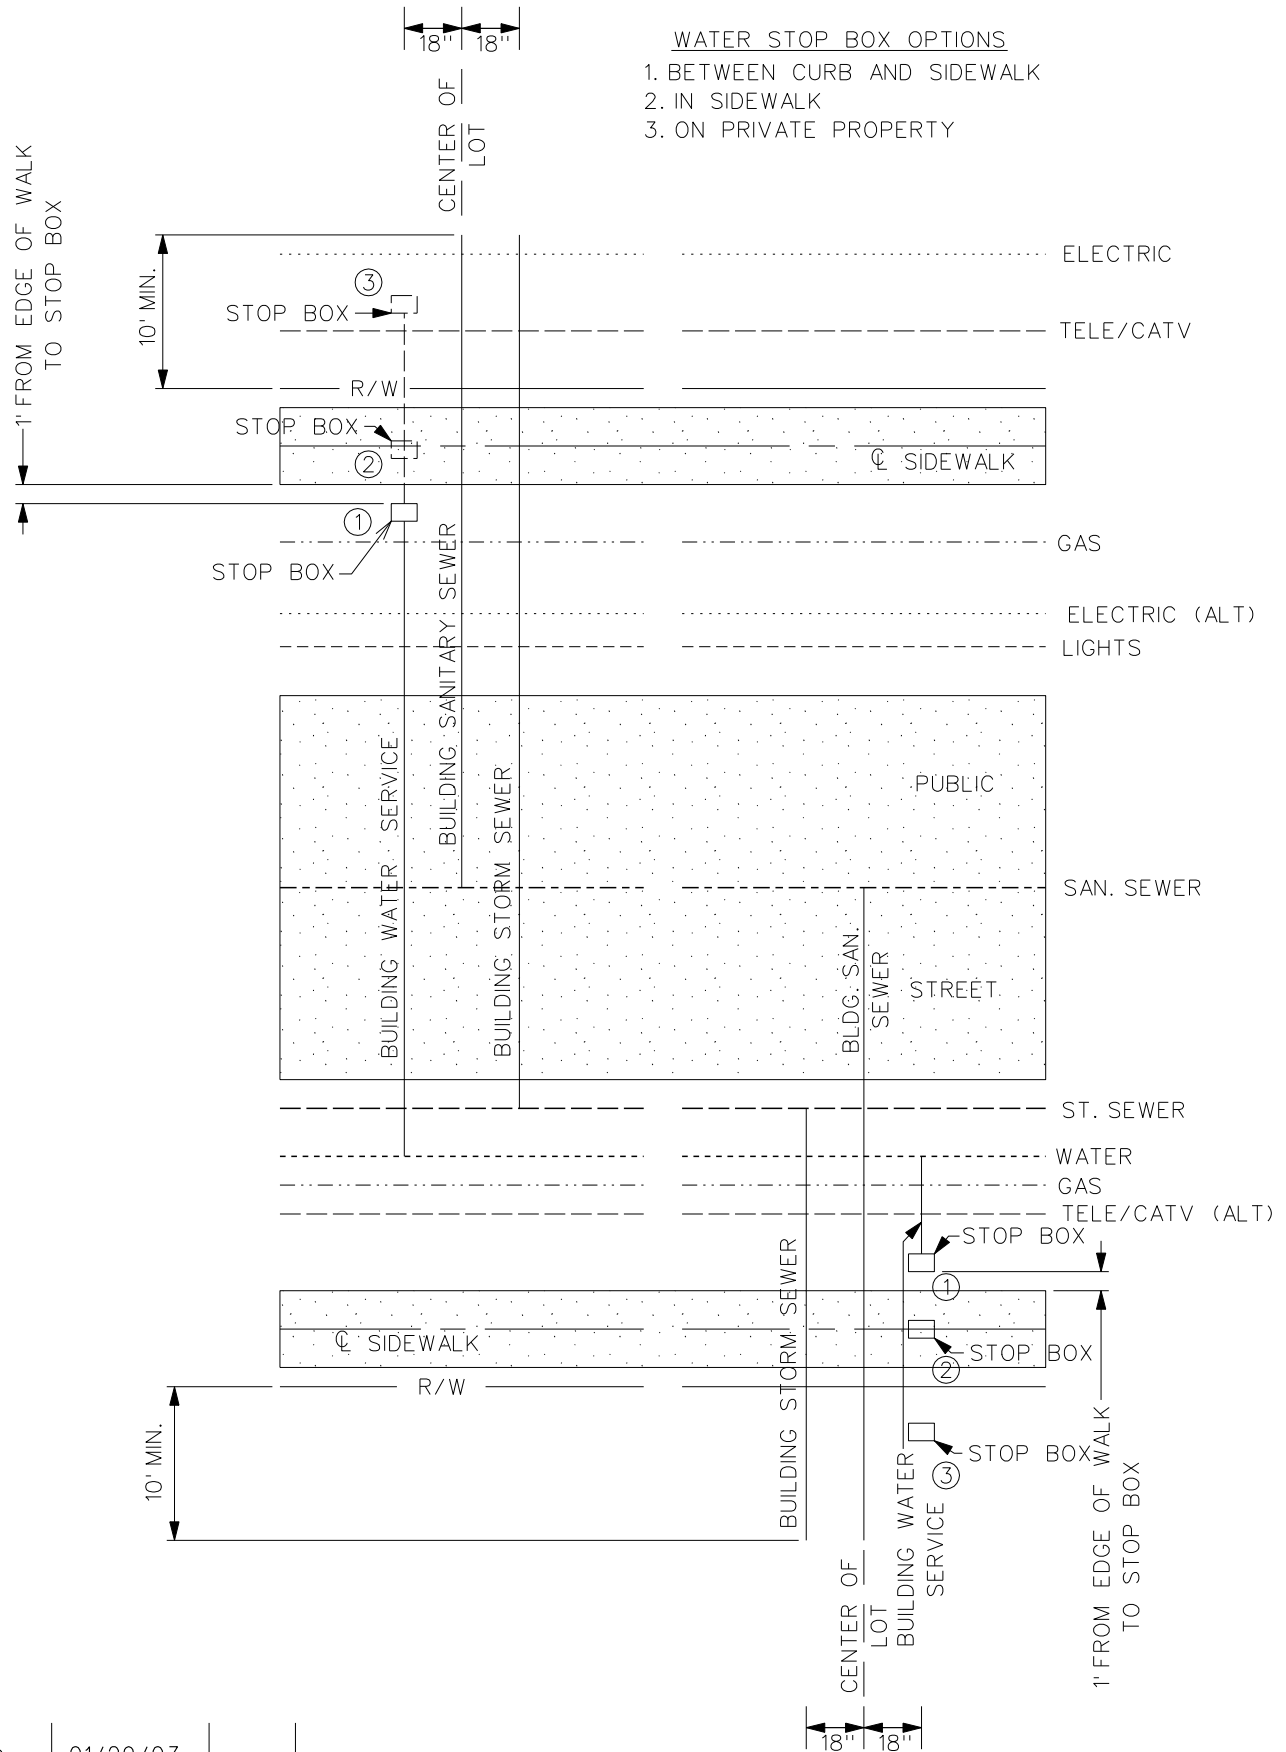

2	01/29/03		18" 18"	
REV.	DATE	BY	UTILITY SERVICE LOCATIONS SANITARY SEWER IN THE CENTER OF STREET	FIGURE: 10000.2
DATE: 01-01-98				SHEET 1 OF 1