



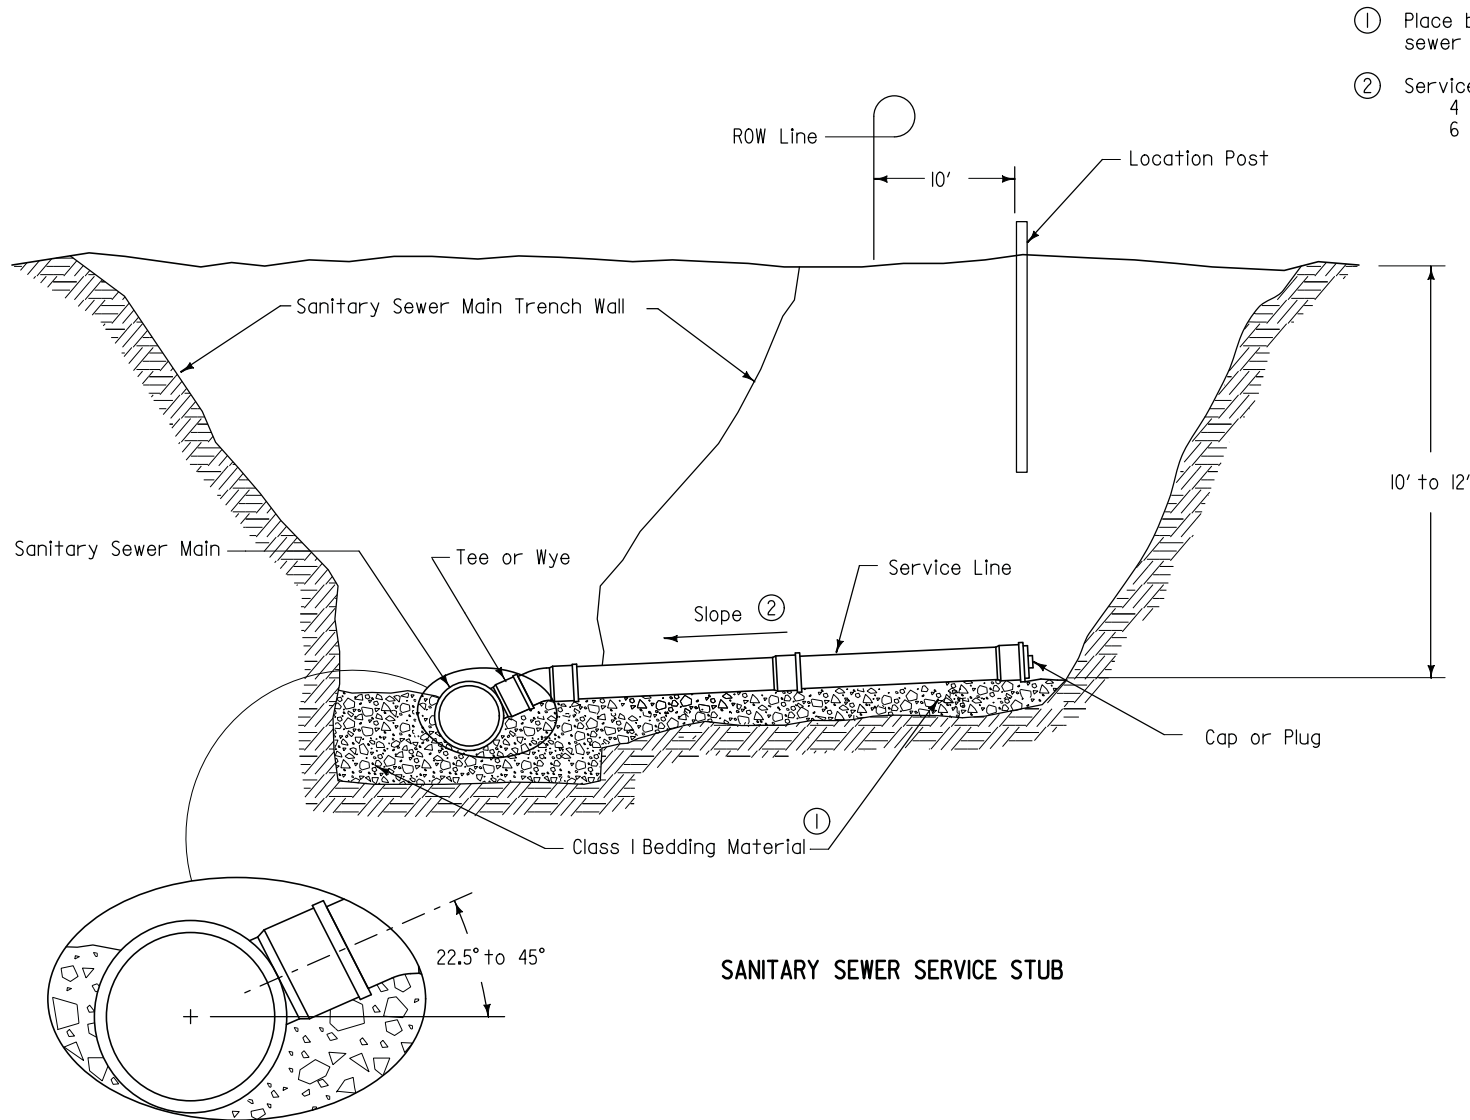

SANITARY SEWER SERVICE STUB

FIGURE 4010.201 SHEET 1 OF 2

	SUDAS		Iowa Department of Transportation	REVISION	
				NEW	04-21-09
				SW-201	
				SHEET 1 of 2	
FIGURE 4010.201		STANDARD ROAD PLAN			
REVISIONS: New. Replaces SUDAS Figures 4010.1A and 4010.1B.					
					
SUDAS DIRECTOR			DESIGN METHODS ENGINEER		
SANITARY SEWER SERVICE STUB					

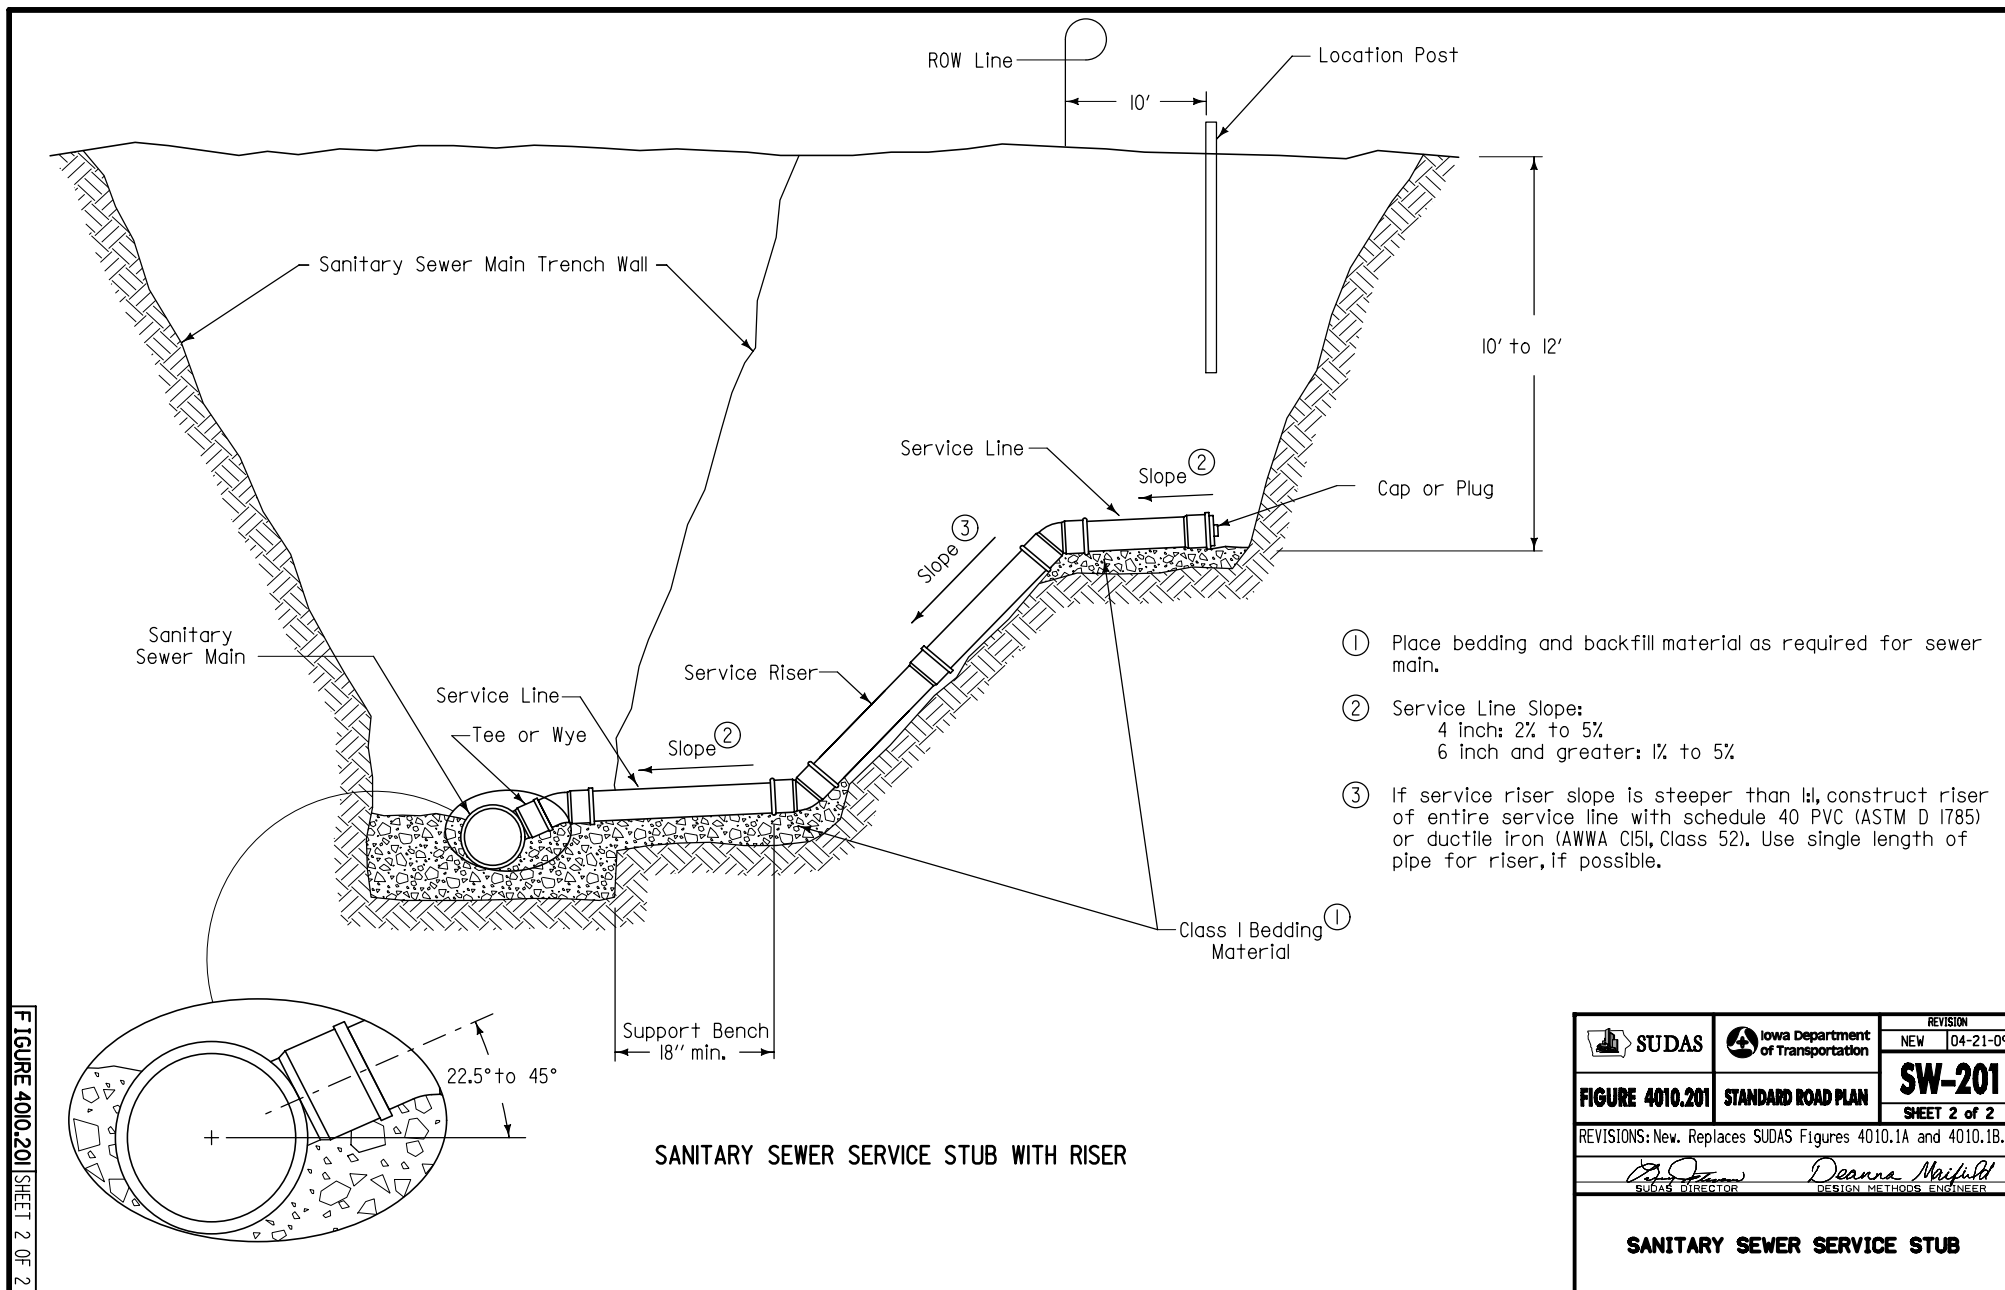

 SUDAS	 Iowa Department of Transportation	REVISION	
		NEW	04-21-09
		SW-201	
		SHEET 2 of 2	
FIGURE 4010.201	STANDARD ROAD PLAN	REVISIONS: New. Replaces SUDAS Figures 4010.1A and 4010.1B.	
 SUDAS DIRECTOR		 DESIGN METHODS ENGINEER	
SANITARY SEWER SERVICE STUB			