


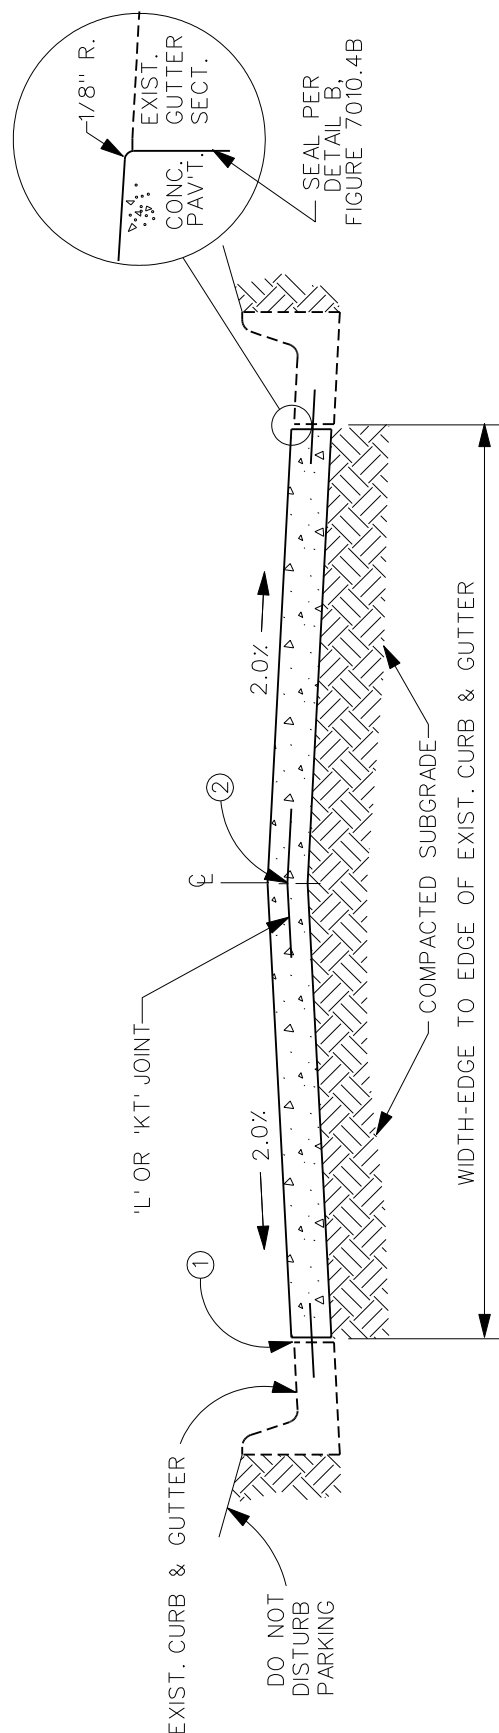

FOR CROWN SEE FIGURES 7010.1A (SHEET 1 OR 2) OR 7010.1B

- ① 'BT-1' JOINT IF PAVEMENT THICKNESS IS LESS THAN 8"; 'BT-2' JOINT IF PAVEMENT THICKNESS IS 8" OR GREATER.
- ② 'L-1' OR 'BT-1' JOINT IF PAVEMENT THICKNESS IS LESS THAN 8"; 'L-2' OR 'KT-2' JOINT IF PAVEMENT THICKNESS IS 8" OR GREATER.

2	10/18/05		PCC CONCRETE PAVEMENT SECTION BETWEEN EXISTING CURB & GUTTER	FIGURE: 7010.5
REV.	DATE	BY		SHEET 1 OF 1
DATE: 01-01-98				