


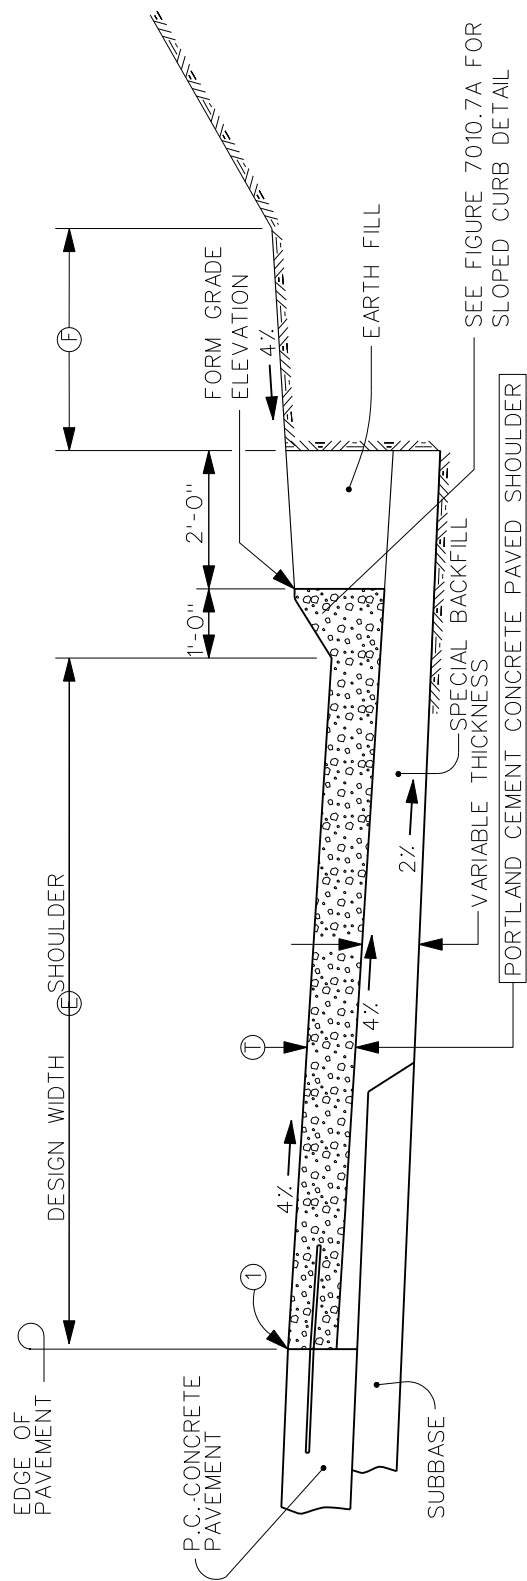

TYPICAL SECTION
P.C. CONCRETE PAVED SHOULDER

- ① 'L-2', KT-2' OR MODIFIED 'BT-3' JOINT. MODIFIED 'BT-3' REQUIRES A KEYWAY. CONTRACTOR OPTION TO POUR EITHER THE TONGUE OR GROOVE OF THE KEYWAY WITH THE MAINLINE PAVEMENT. REFER TO FIGURE 7010.4B.
- NOTE: WHEN SPECIFIED, PROVIDE RUMBLE STRIPS IN PAVED SHOULDER AS SHOWN ON THE PLANS. (RUMBLE STRIPS SHOULD ONLY BE UTILIZED WHEN APPROPRIATE ACCOMMODATIONS FOR BICYCLISTS ARE PROVIDED)

2	10/19/04		P.C. CONCRETE PAVED SHOULDER WITH SLOPED CURB	FIGURE: 7010.6
REV.	DATE	BY		SHEET 1 OF 1
DATE: 01-01-98				