



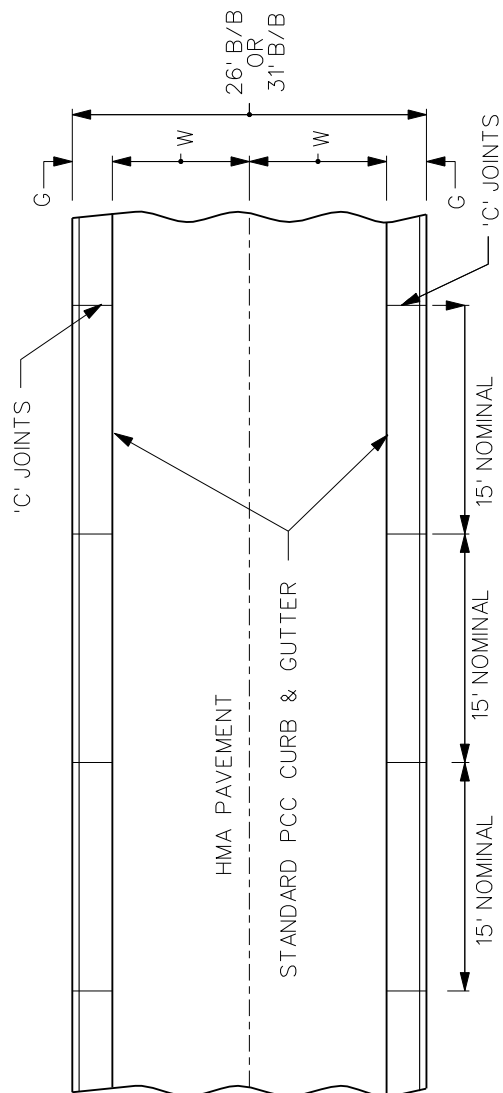

TYPICAL PAVEMENT PLAN

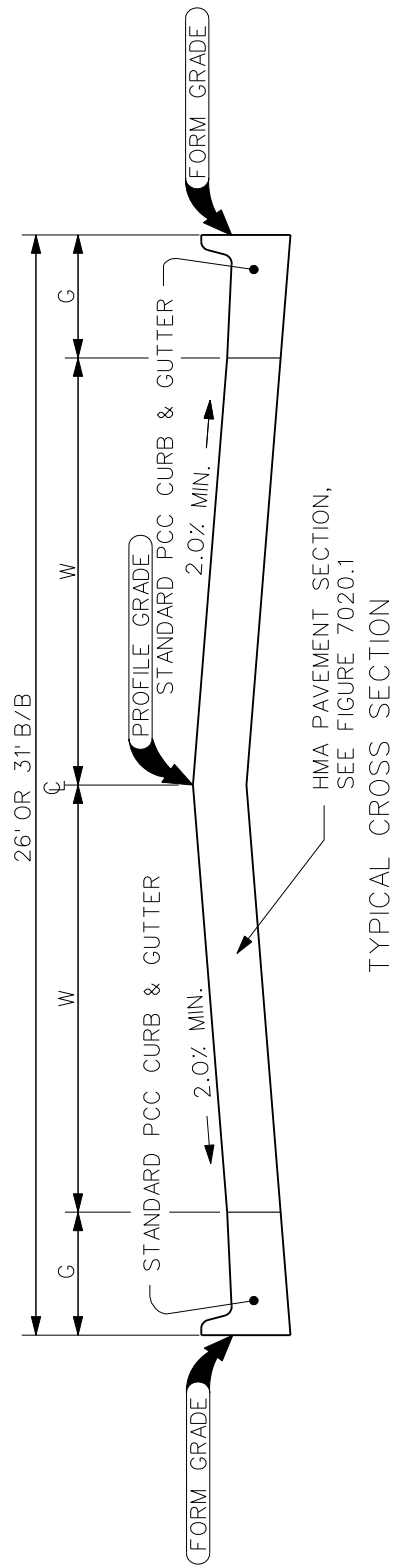

	W	G
26' B-B STANDARD CROSS SECTION	10.5'	2.5'
31' B-B STANDARD CROSS SECTION	13.0'	2.5'

5	10/18/05	
REV.	DATE	BY
DATE: 01-01-98		

26' B/B & 31' B/B HMA PAVEMENT

FIGURE: 7020.2A

SHEET 1 OF 1