


SUDAS STANDARD SPECIFICATIONS

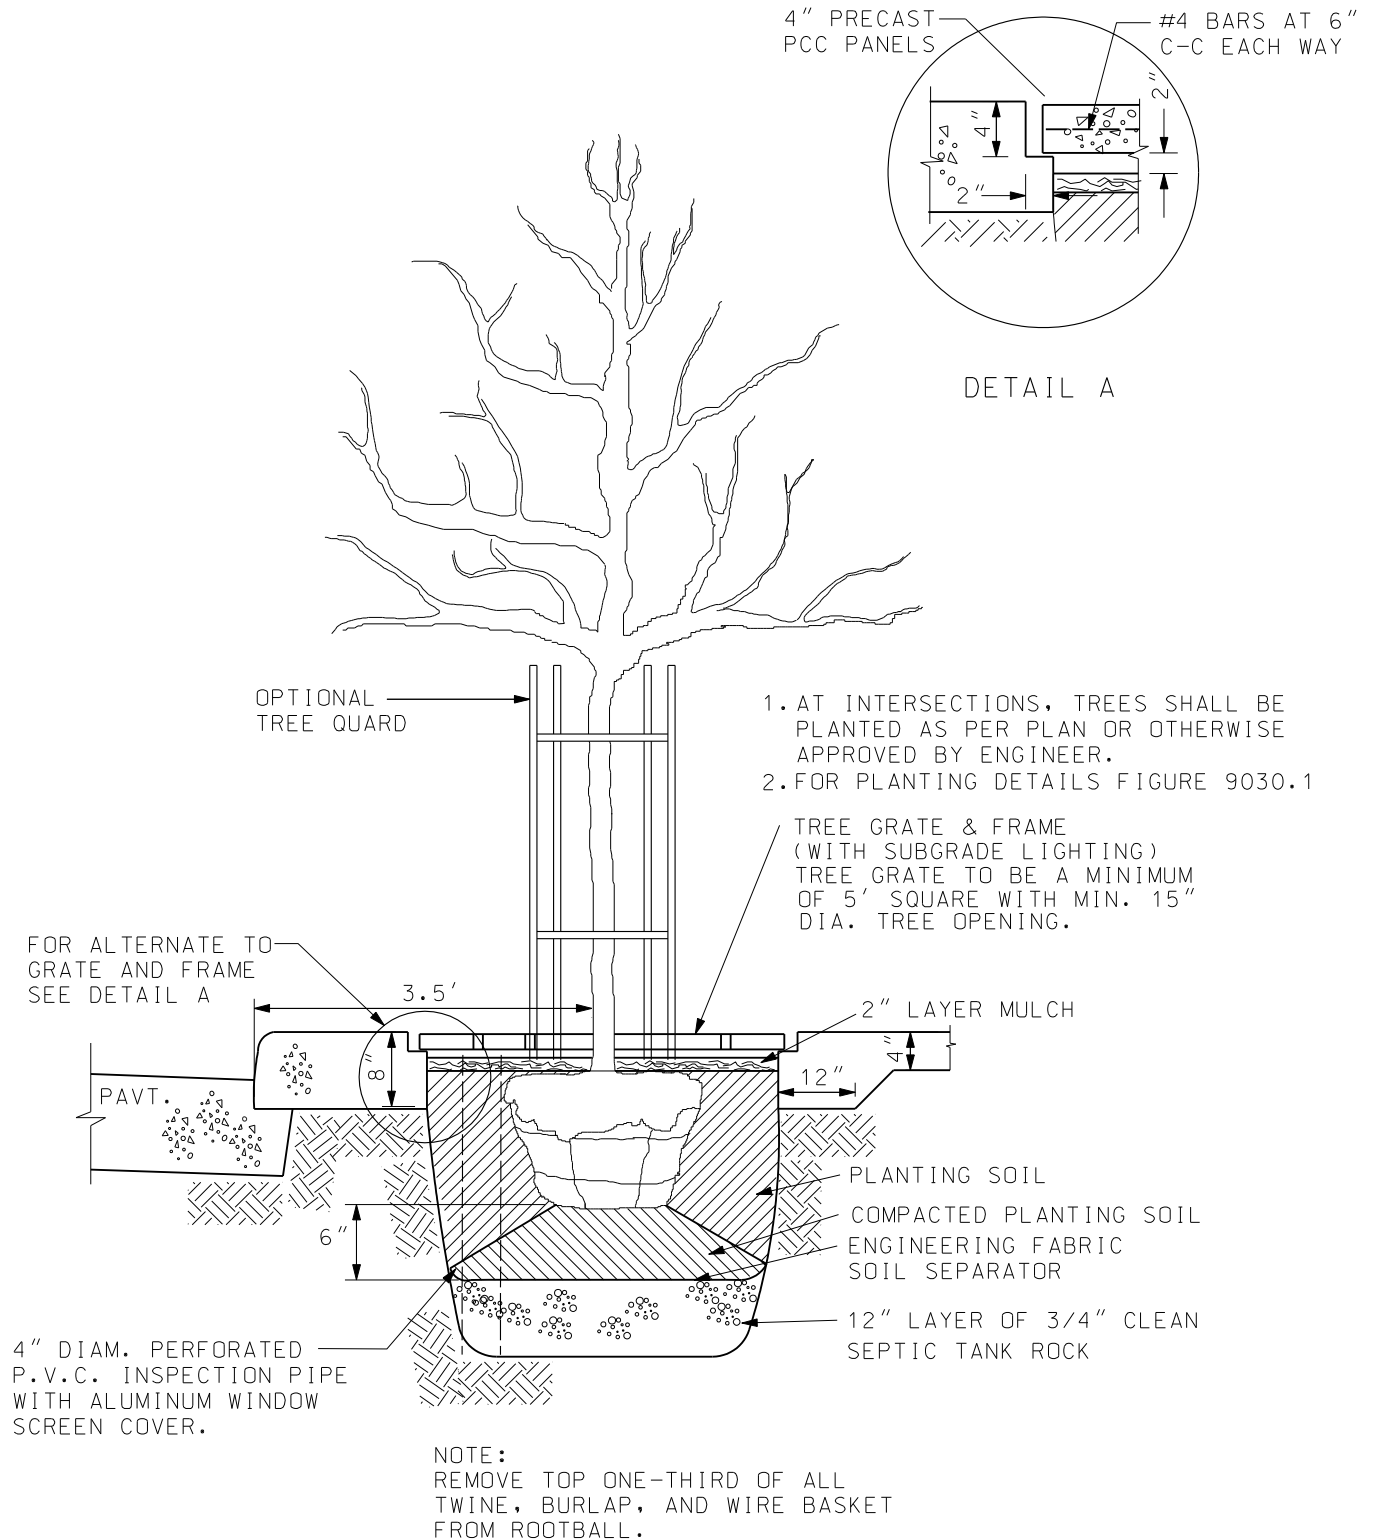

1	10/2002		SIDEWALK TREE WELL	FIGURE: 9030.5
REV.	DATE	BY		SHEET 1 OF 1
DATE: 04-04-97				