
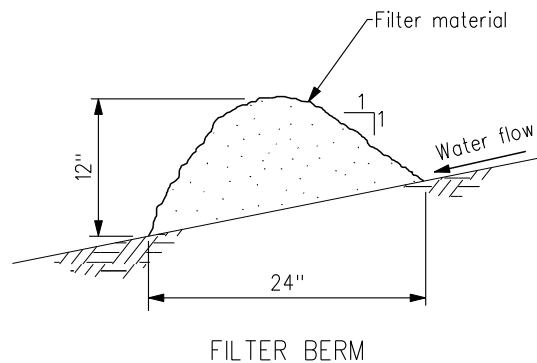


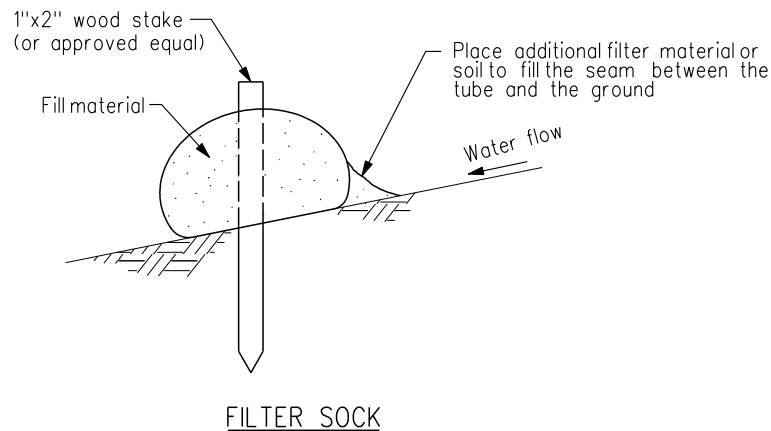


GENERAL NOTES:

Berm shown is typical for slopes flatter than 3:1. For steeper slopes, increase berm size as directed by the Jurisdictional Engineer.

Place berm in uncompacted windrow perpendicular to the slope at locations specified in the contract documents.

Filter sock diameter as specified in the contract documents.

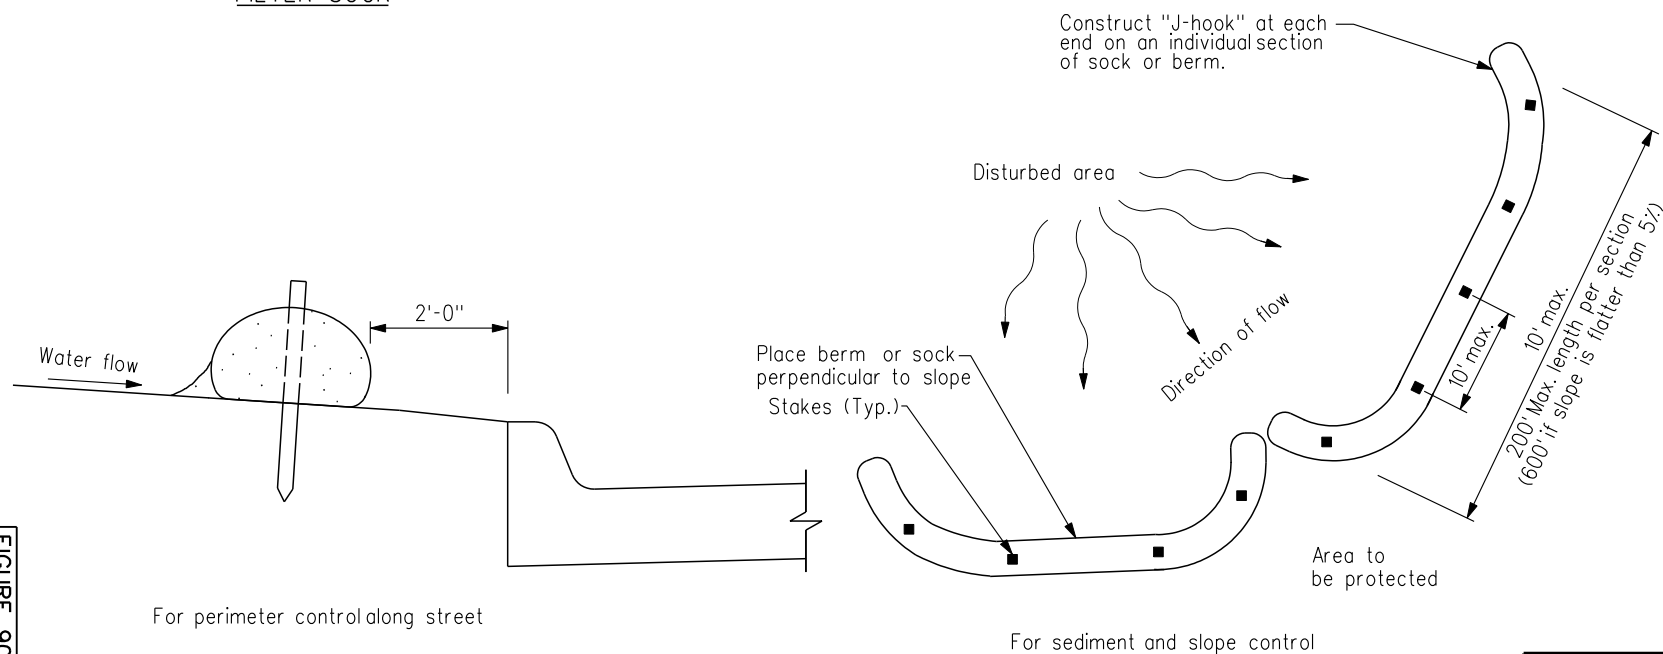

TYPICAL PLACEMENT OF BERM OR SOCK

	REVISION	
	NEW	10/17/06
	FIGURE 9040.2	
	SHEET 1 OF 1	

FILTER BERM & FILTER SOCK
