


SUDAS STANDARD SPECIFICATIONS

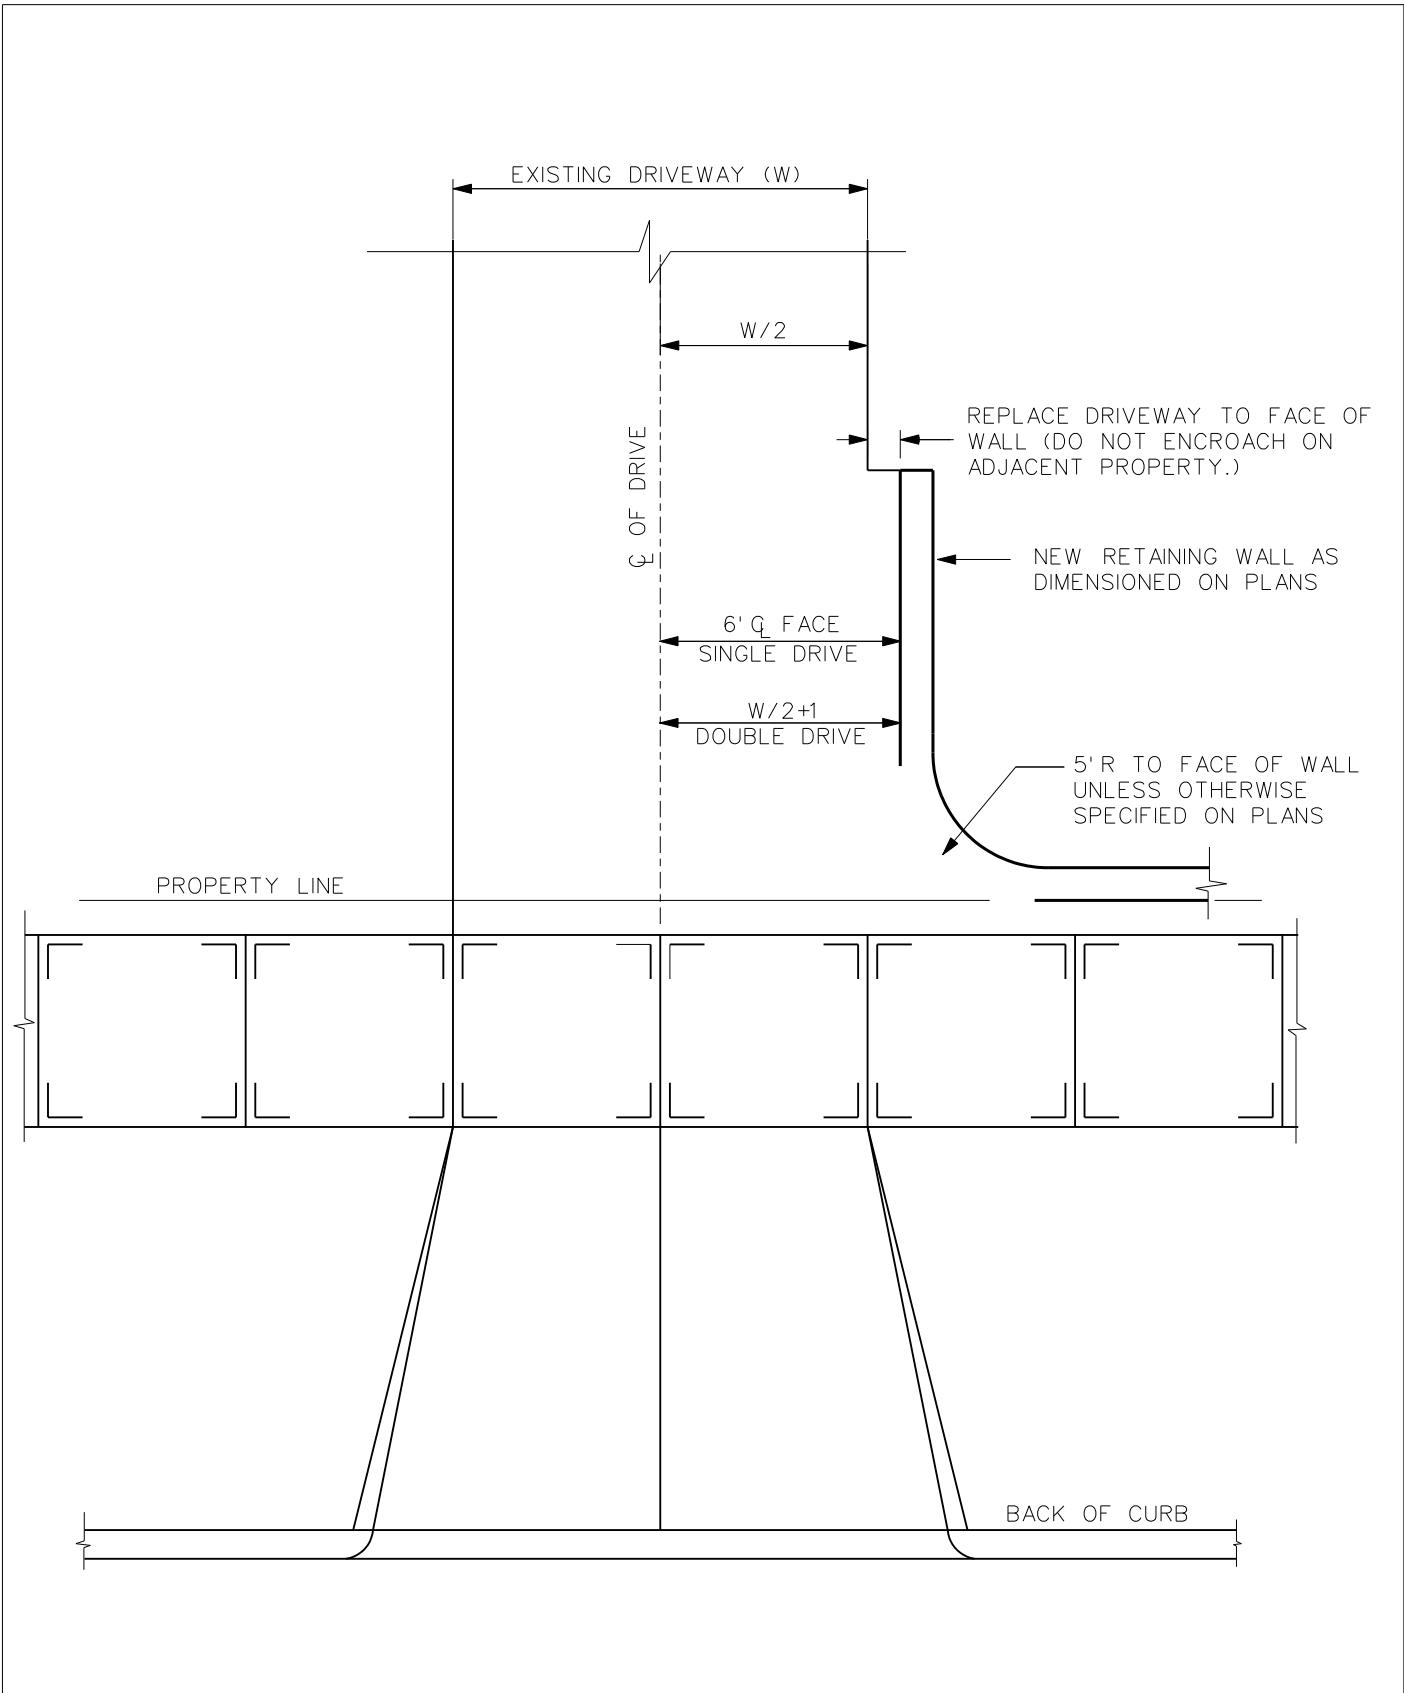

REV.	DATE	BY	RETAINING WALLS ADJACENT TO DRIVEWAYS	FIGURE: 9070.3
DATE: 01-01-98				SHEET 1 OF 1