


REVISED 07-10 - PILING NO. & DESIGN LOADS CHANGED TO LRFD. ABUT. WING SHAPE CHANGED.

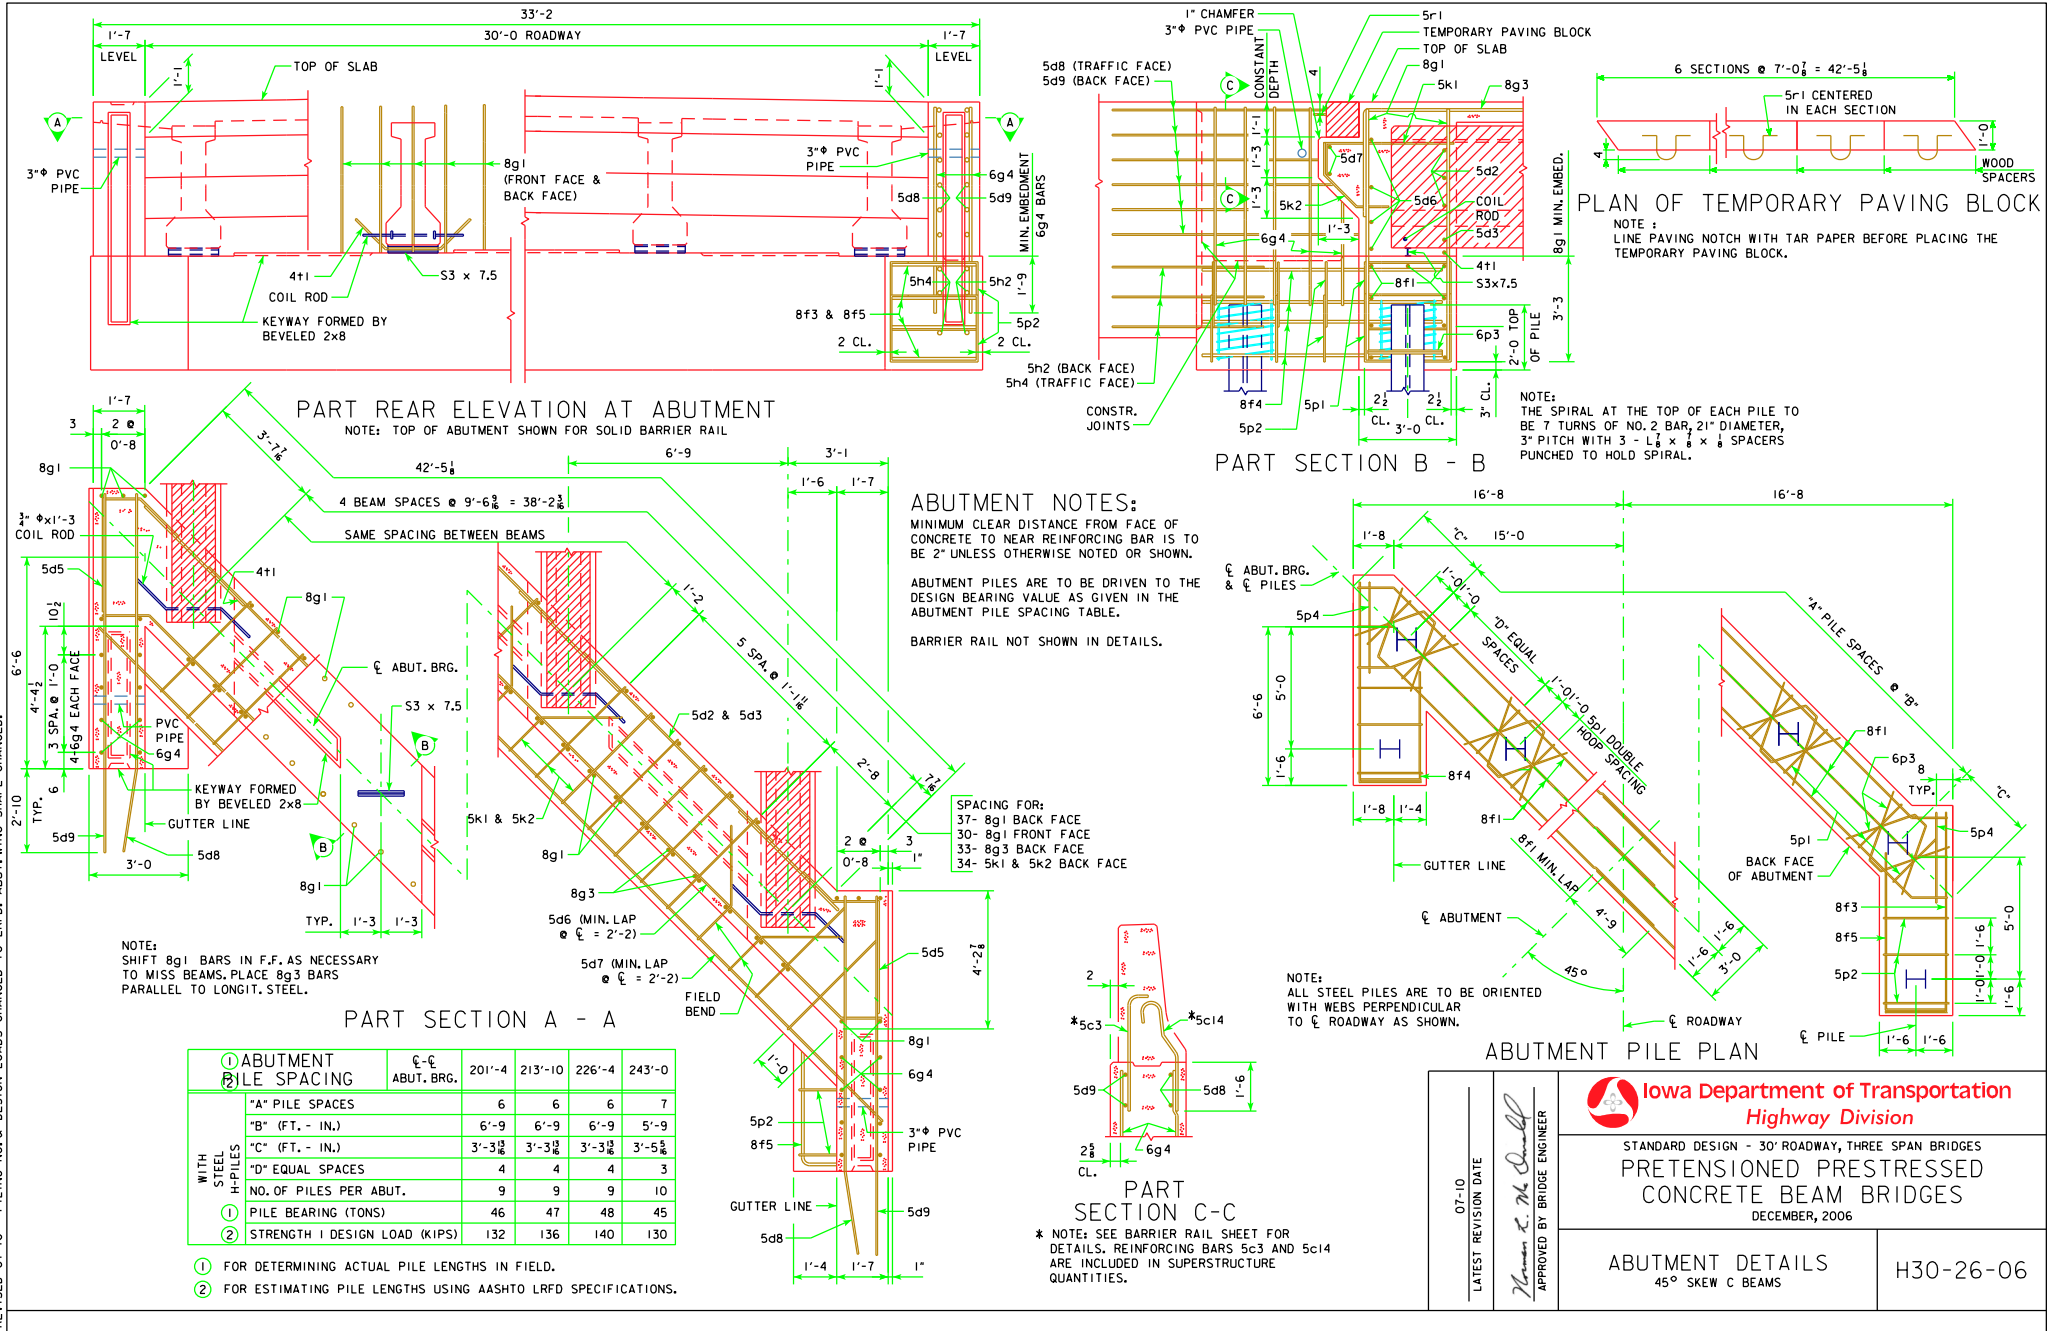

Iowa Department of Transportation
Highway Division

STANDARD DESIGN - 30' ROADWAY, THREE SPAN BRIDGES
PRETENSIONED PRESTRESSED
CONCRETE BEAM BRIDGES
DECEMBER, 2006

ABUTMENT DETAILS
45° SKEW C BEAMS

H30-26-06

07-10

LATEST REVISION DATE

APPROVED BY BRIDGE ENGINEER

THOMAS E. McQuinn