


REVISED 11-09 - ABUT. WINGS SHAPE CHANGED.

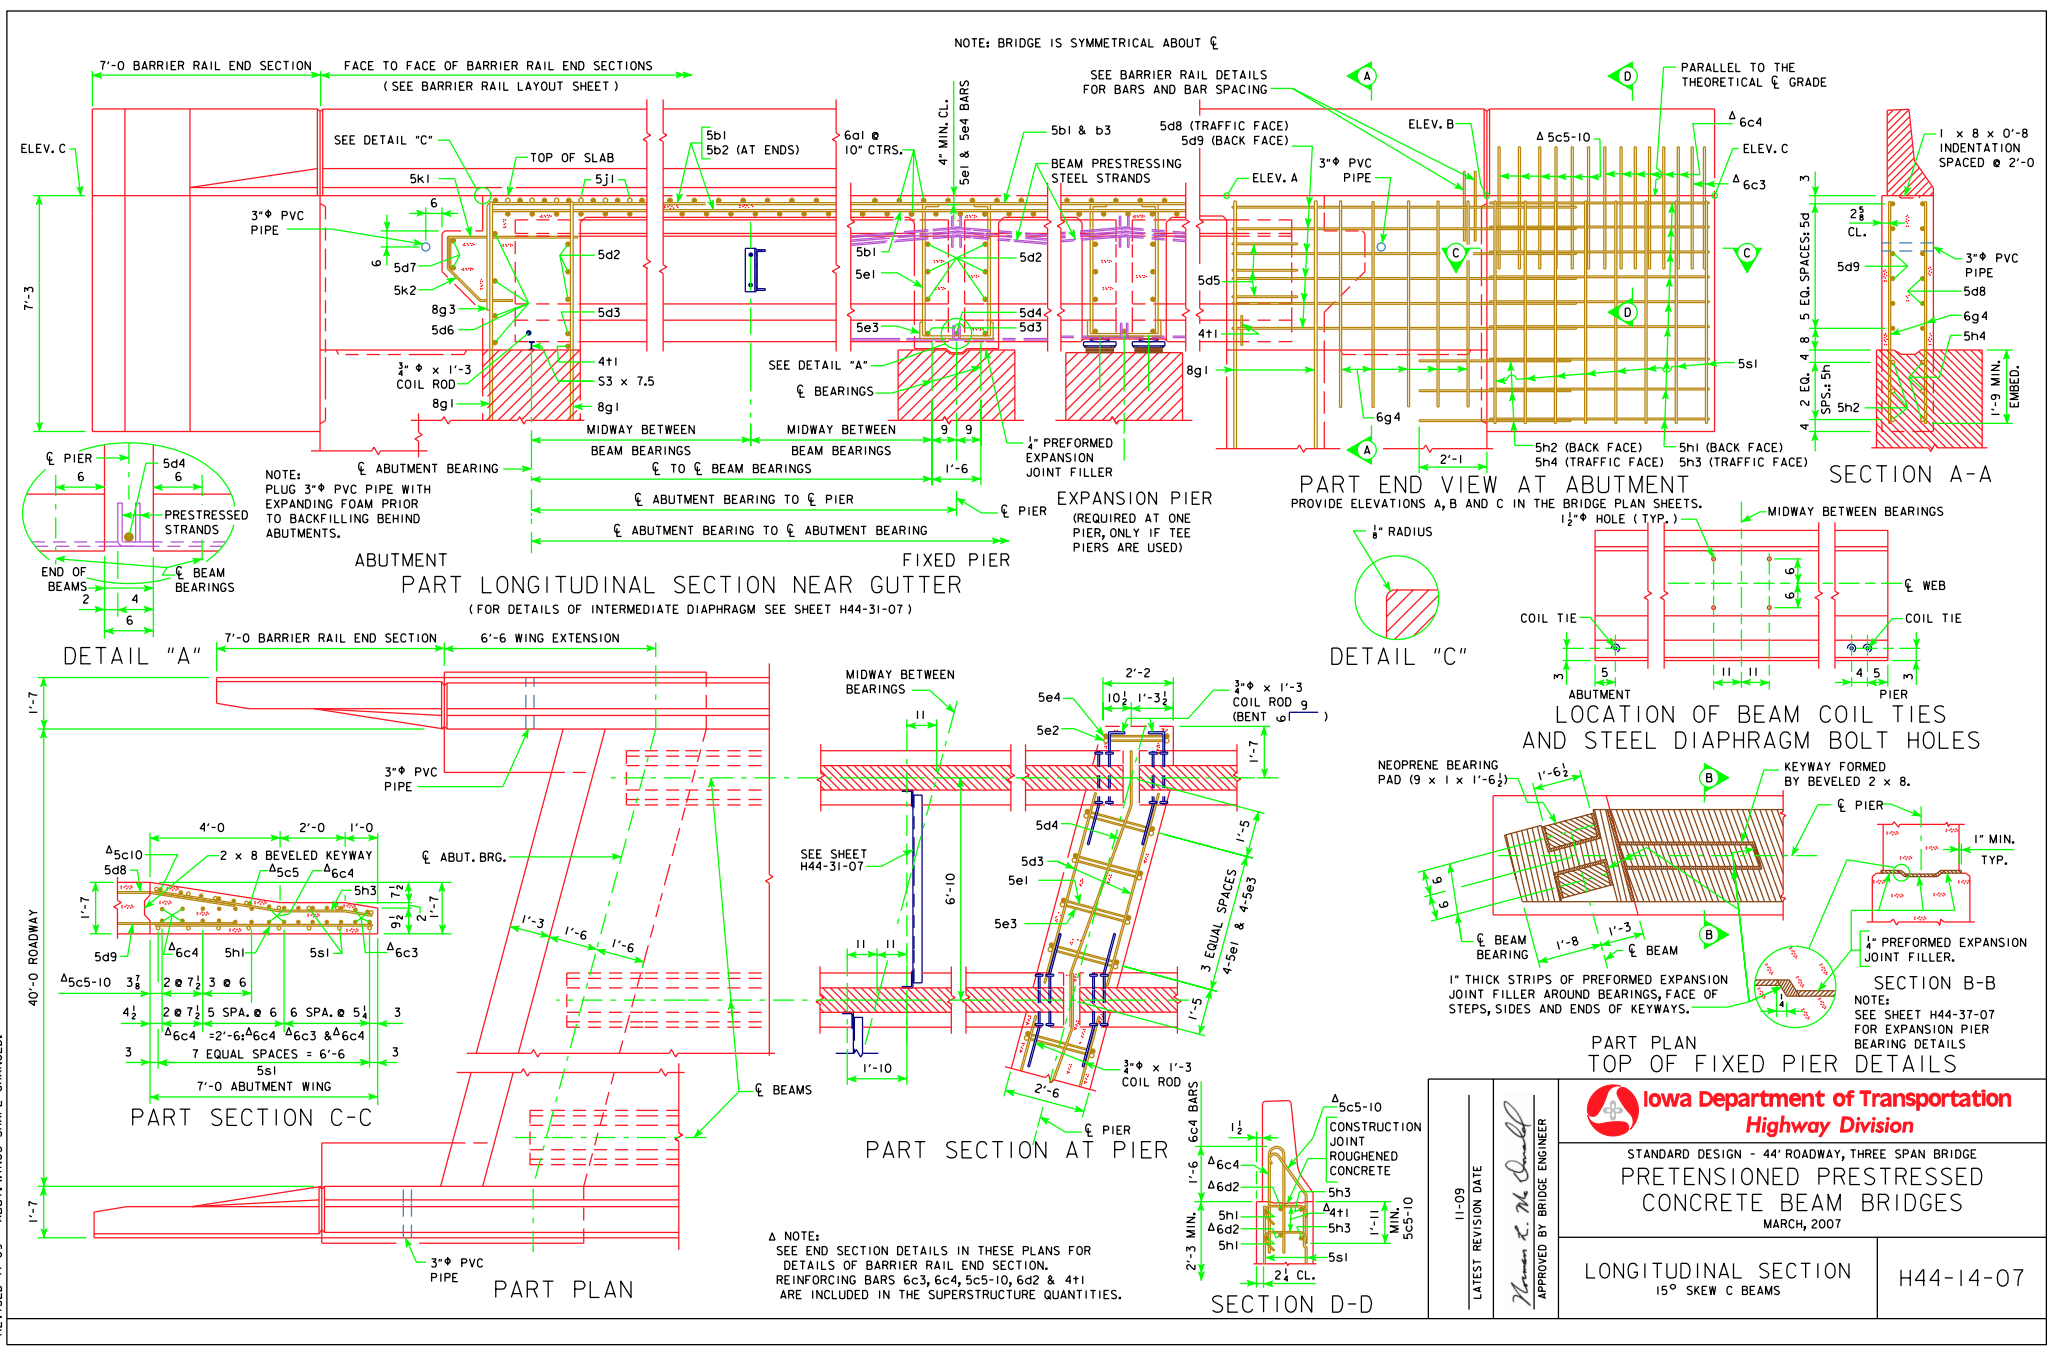

Iowa Department of Transportation
Highway Division

STANDARD DESIGN - 44' ROADWAY, THREE SPAN BRIDGE
PRETENSIONED PRESTRESSED CONCRETE BEAM BRIDGES
MARCH, 2007

LONGITUDINAL SECTION
15° SKEW C BEAMS

H44-14-07

LATEST REVISION DATE

11-09

APPROVED BY BRIDGE ENGINEER

Thomas L. McQuinn

Δ NOTE:
SEE END SECTION DETAILS IN THESE PLANS FOR
DETAILS OF BARRIER RAIL END SECTION.
REINFORCING BARS 6c3, 6c4, 5c5-10, 6d2 & 4t1
ARE INCLUDED IN THE SUPERSTRUCTURE QUANTITIES.