
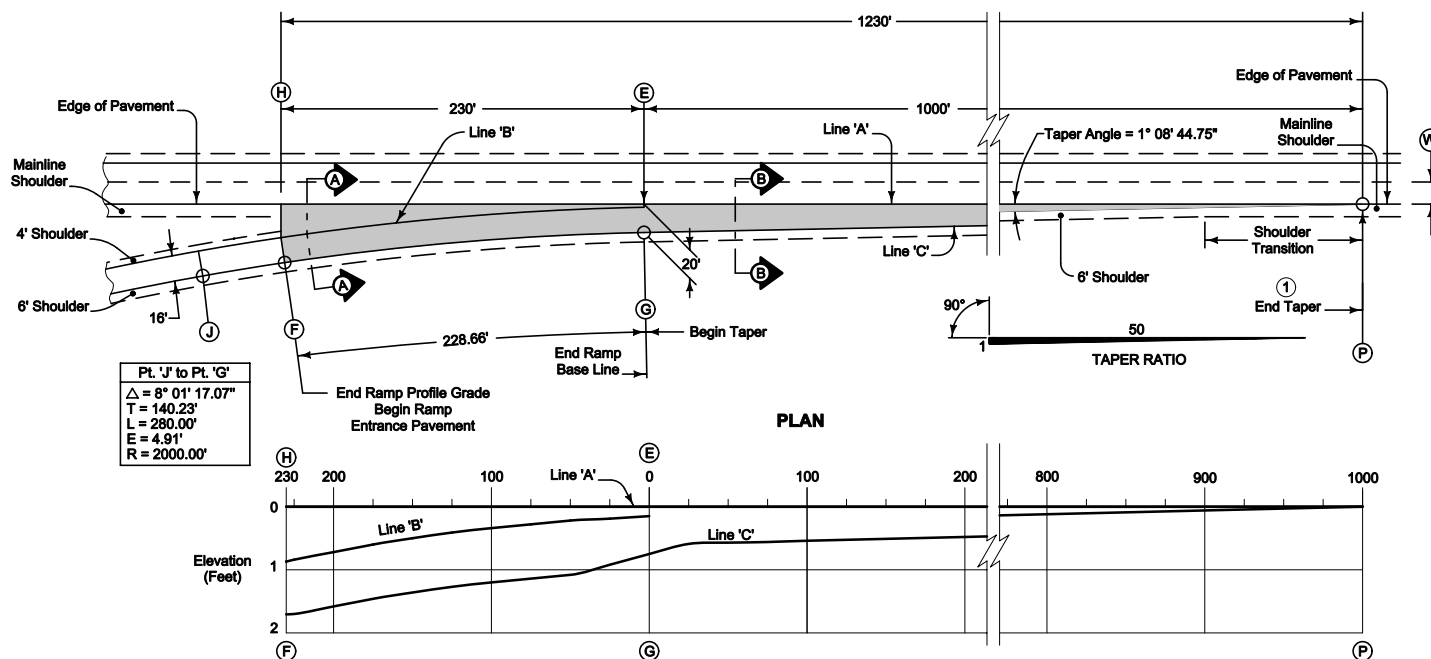



NOTE: The algebraic difference between profile grade for Ramp Base Line at (F) and relative profile grade of Mainline at (H) is 0.54%.

PROFILE

(H)													(E)														
TABLE OF OFFSETS AND DROPS FOR 16' RAMP TAPER																											
Distance From Point (E) Along Line 'A' (FL)		230	225	200	175	150	125	100	75	50	25	0	25	50	75	100	200	300	400	500	600	700	800	900	1000		
From Line 'A' To Line 'B'	Offset (FL)	21.76	21.10	17.95	15.11	12.59	10.38	8.48	6.90	5.62	4.66	4.0															
	Slope (%)	← Constant 4.0% Slope →												3.78													
	Drop (FL)	0.87	0.84	0.72	0.60	0.50	0.42	0.34	0.28	0.22	0.19	0.15															
From Line 'B' To Line 'C'	Offset (FL)	← Constant 16.0' Offset →																									
	Slope (%)	5.40	5.40	5.40	5.40	5.40	5.40	5.40	5.40	5.40	4.58	3.78															
	Drop (FL)	0.86	0.86	0.86	0.86	0.86	0.86	0.86	0.86	0.86	0.73	0.60															
From Line 'A' To Line 'C'	Offset (FL)												19.5	19.0	18.5	18.0	16.0	14.0	12.0	10.0	8.0	6.0	4.0	2.0	0.0		
	Slope (%)													← Constant 3.0% Slope →													
	Drop (FL)	1.73	1.70	1.58	1.46	1.36	1.28	1.20	1.14	1.08	0.92	0.75	0.59	0.57	0.56	0.54	0.48	0.42	0.36	0.30	0.24	0.18	0.12	0.06	0.0		
Distance From Point (G) Along Line 'C' (FL)		228.66	223.68	198.66	173.70	148.77	123.87	99.00	74.15	49.31	24.49	0.00															
(F)													(G)														
													(P)														

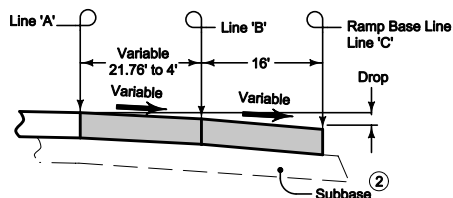

SECTION A-A

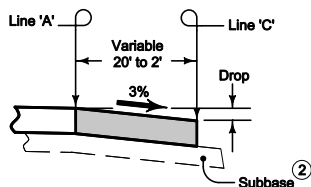


SECTION B-B

TABLE OF SHOULDER TRANSITION LENGTHS

TABLE OF SHOULDER TRANSITION LENGTHS			
	Shoulder Width beyond Edge of Mainline Pavement		
	8'	10'	12'
12'	NA	200'	300'
14'	100'	200'	NA

NOTE: W_o is the width of the outside lane to the Edge of Pavement.

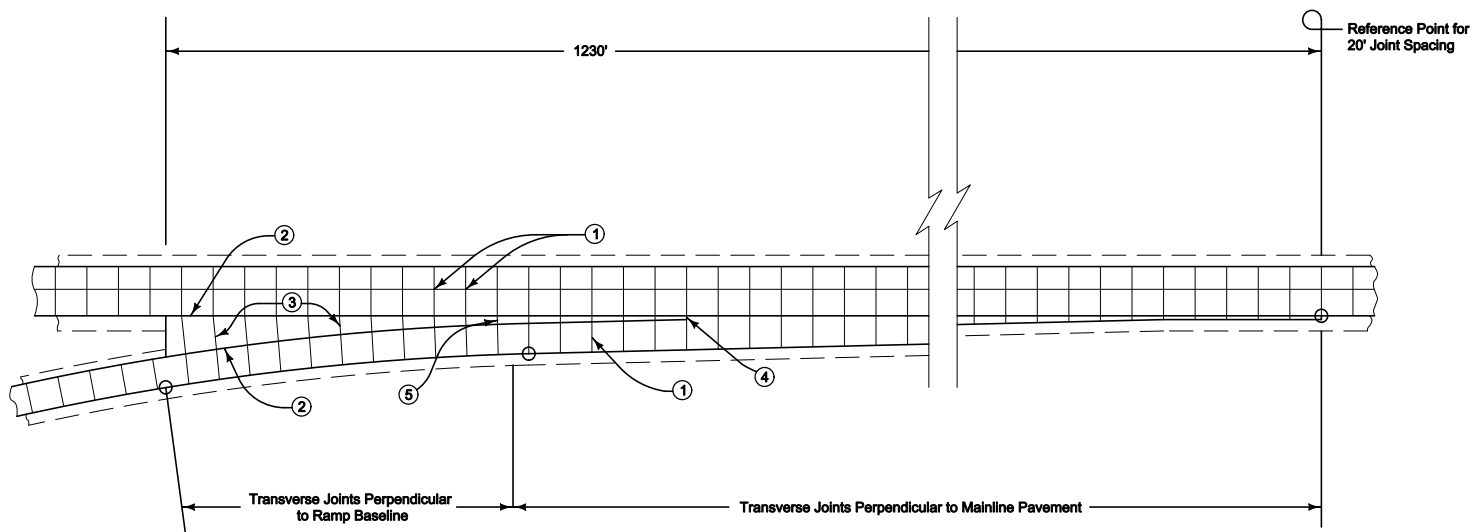

16' ENTRANCE RAMP

 Iowa Department of Transportation	REVISION	
	New	04-20-10
STANDARD ROAD PLAN	PV-411	
SHEET 2 of 2		
REVISIONS: New. Replaces RV-5 and RV-10. Modified length and pavement area.		
 APPROVED BY DESIGN METHODS ENGINEER		
ACCELERATION TAPER FOR 16' ENTRANCE RAMP		