


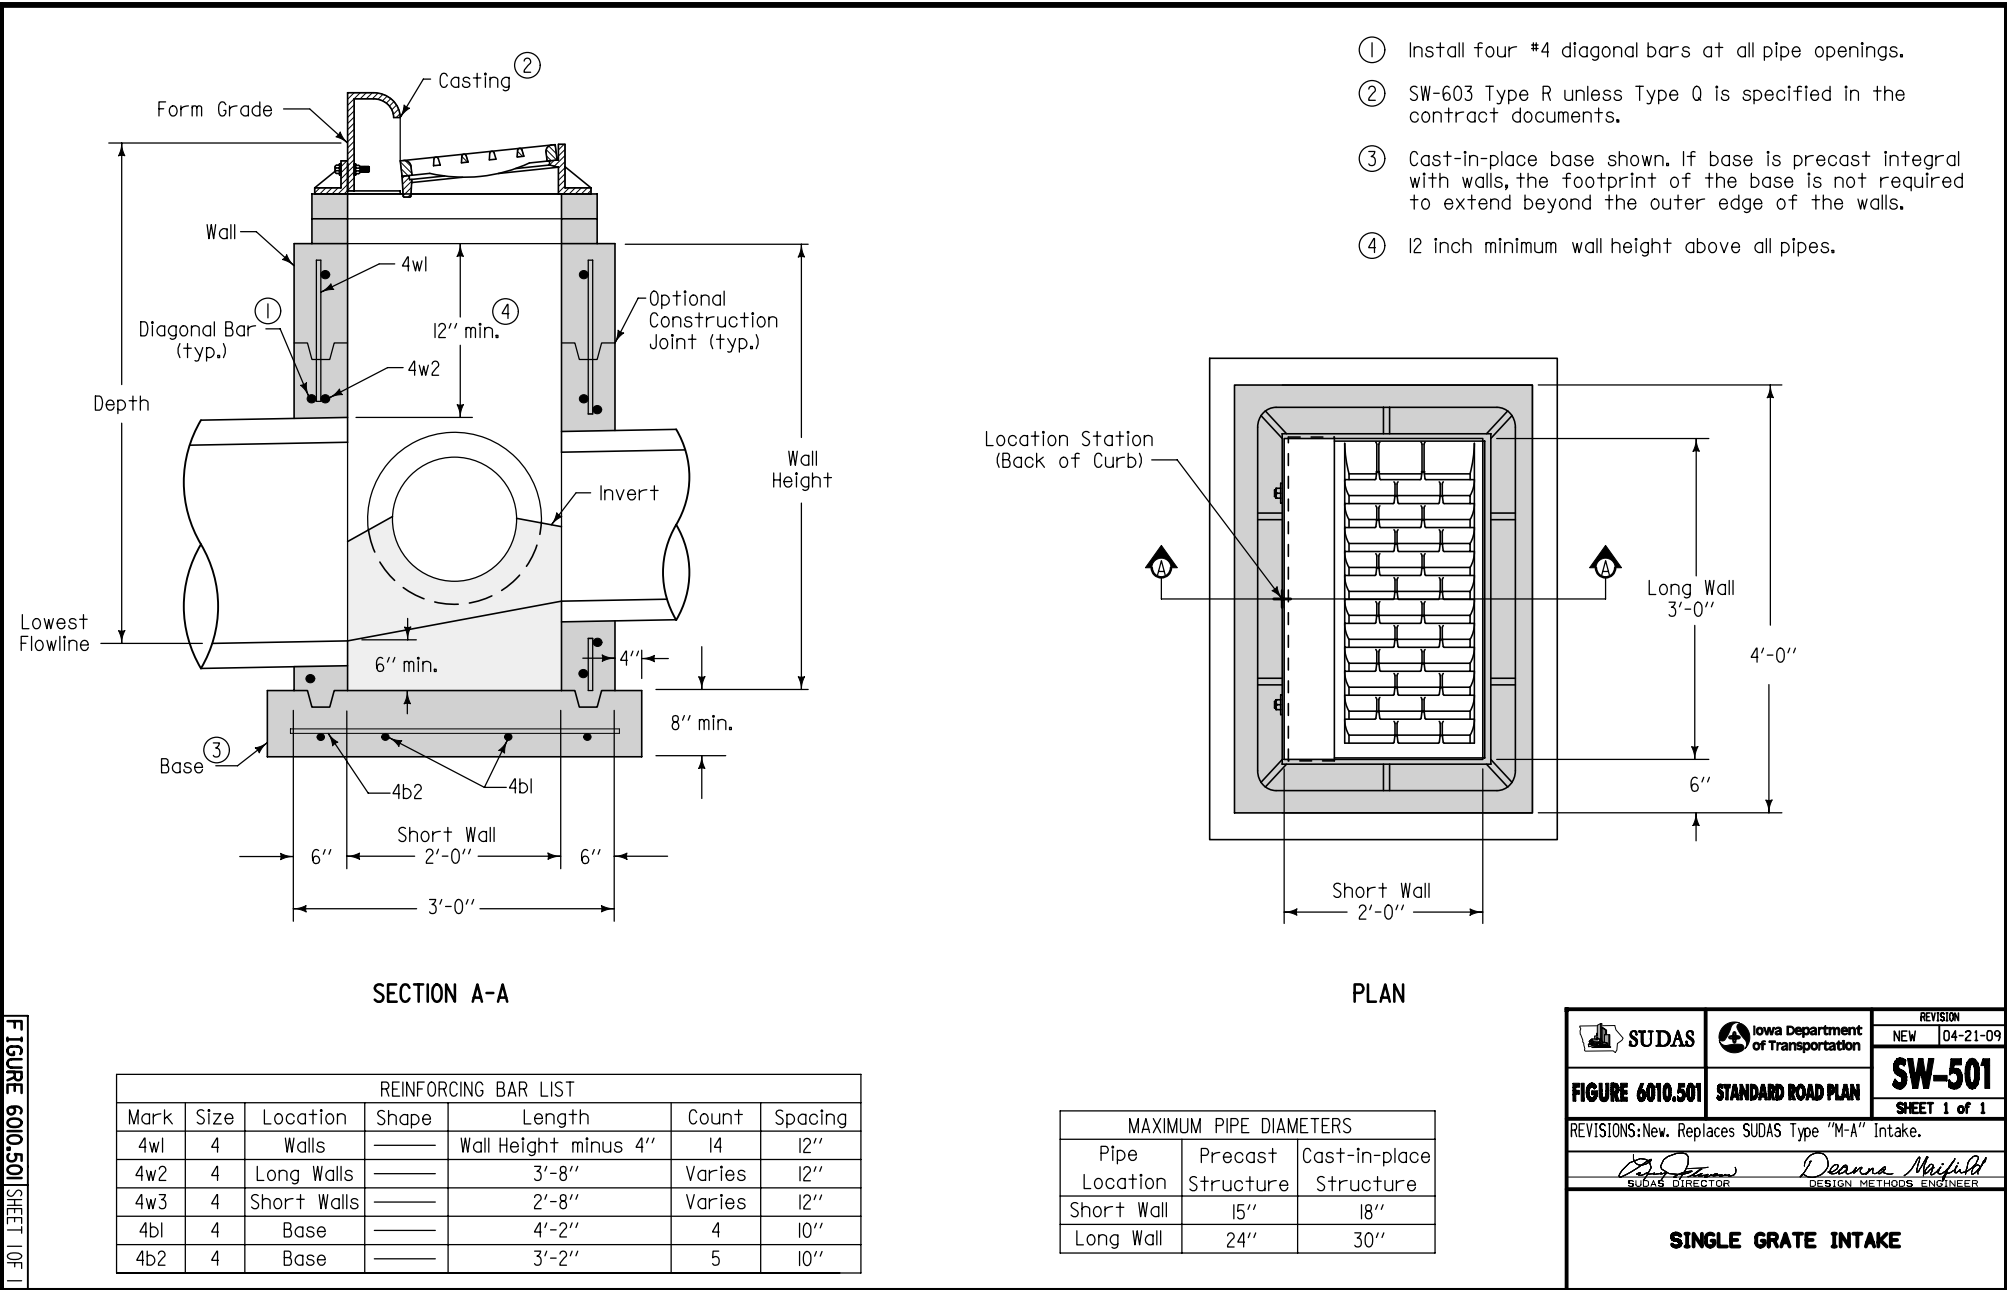

- ① Install four #4 diagonal bars at all pipe openings.
- ② SW-603 Type R unless Type Q is specified in the contract documents.
- ③ Cast-in-place base shown. If base is precast integral with walls, the footprint of the base is not required to extend beyond the outer edge of the walls.
- ④ 12 inch minimum wall height above all pipes.

		REVISION	
		NEW	04-21-09
		SW-501	
FIGURE 6010.501		STANDARD ROAD PLAN	
REVISIONS: New. Replaces SUDAS Type "M-A" Intake.			
SUDAS DIRECTOR		DESIGN METHODS ENGINEER	
SINGLE GRATE INTAKE			