
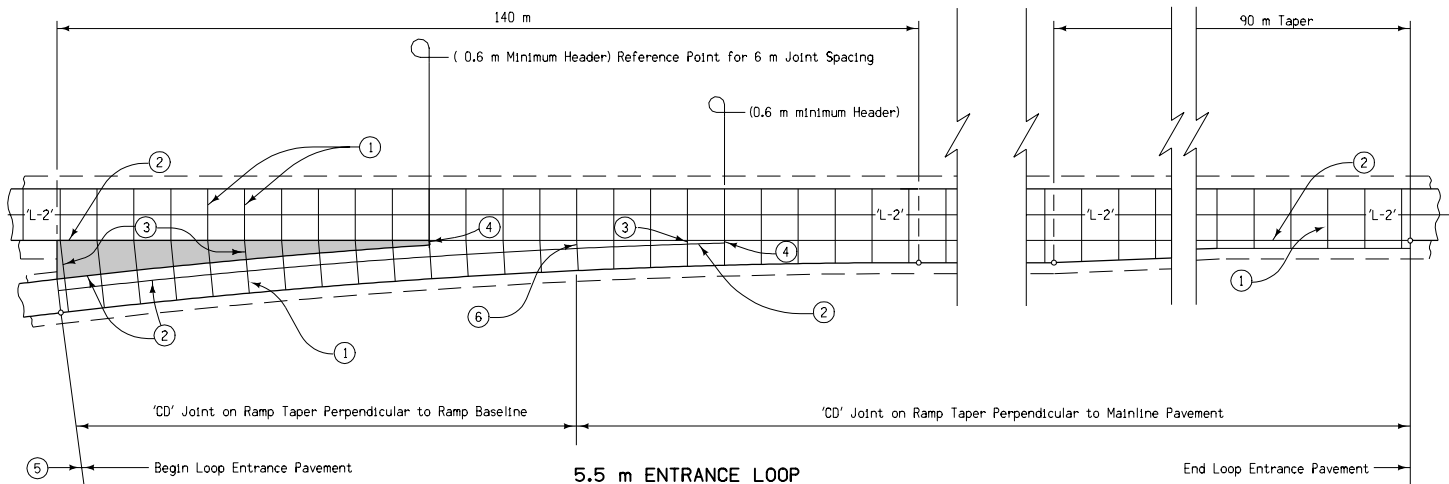


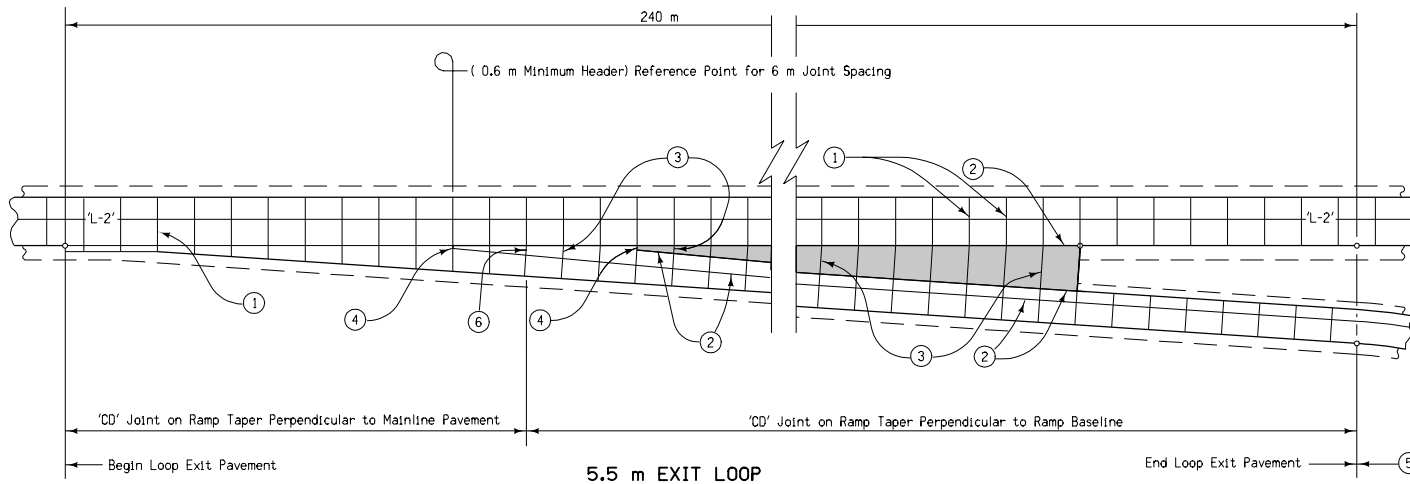

For joint details,
see Standard Road Plans
RH-50, RH-51, and RH-52.

All dimensions given in millimeters unless noted.

METRIC VERSION	M	Iowa Department of Transportation Highway Division	
		STANDARD ROAD PLAN	RV-11
		REVISION: NEW. Replaces Detail Sheet 550-5; Remove skewed joints.	REVISION NO. NEW
		<i>William J. Sten</i> APPROVED BY DESIGN METHODS ENGINEER	REVISION DATE 04-19-05
		JOINTING DETAILS FOR 5.5 m EXIT AND ENTRANCE LOOP	