



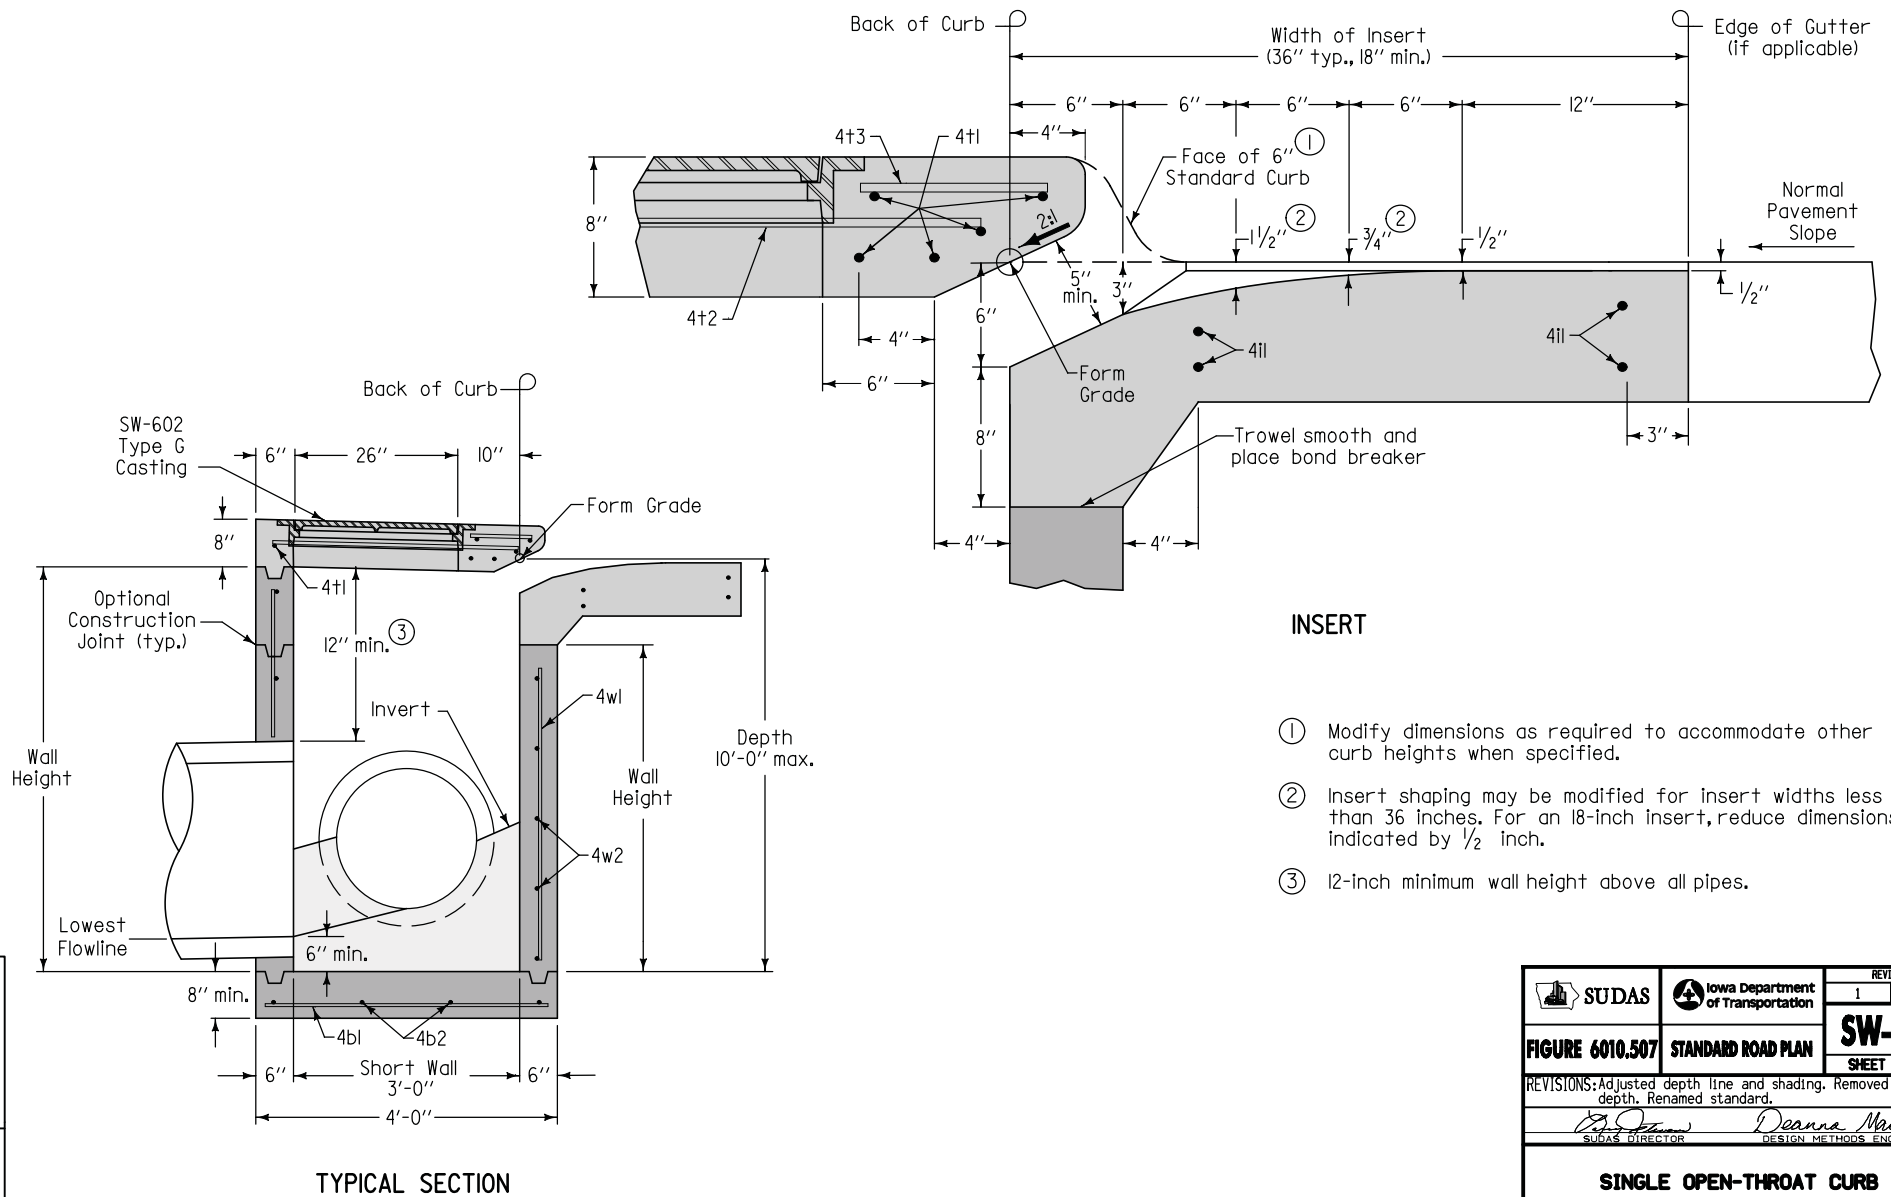

INSERT

- ① Modify dimensions as required to accommodate other curb heights when specified.
- ② Insert shaping may be modified for insert widths less than 36 inches. For an 18-inch insert, reduce dimensions indicated by 1/2 inch.
- ③ 12-inch minimum wall height above all pipes.

 SUDAS	 Iowa Department of Transportation	REVISION	
		1	10-20-09
FIGURE 6010.507			
STANDARD ROAD PLAN			
SW-507			
SHEET 1 of 2			
REVISIONS: Adjusted depth line and shading. Removed minimum depth. Renamed standard.			
 SUDAS DIRECTOR			
 DESIGN METHODS ENGINEER			
SINGLE OPEN-THROAT CURB INTAKE, SMALL BOX			

 