


For line information, see [PM-110](#).

For projects not on the Primary system the following substitutions may be made. See plan sheets for substitutions.

ELW6 → ELW4
 NPY6 → NPY4
 BCY6 → BCY4
 DLW6 → DLW4
 BLW6 → BLW4

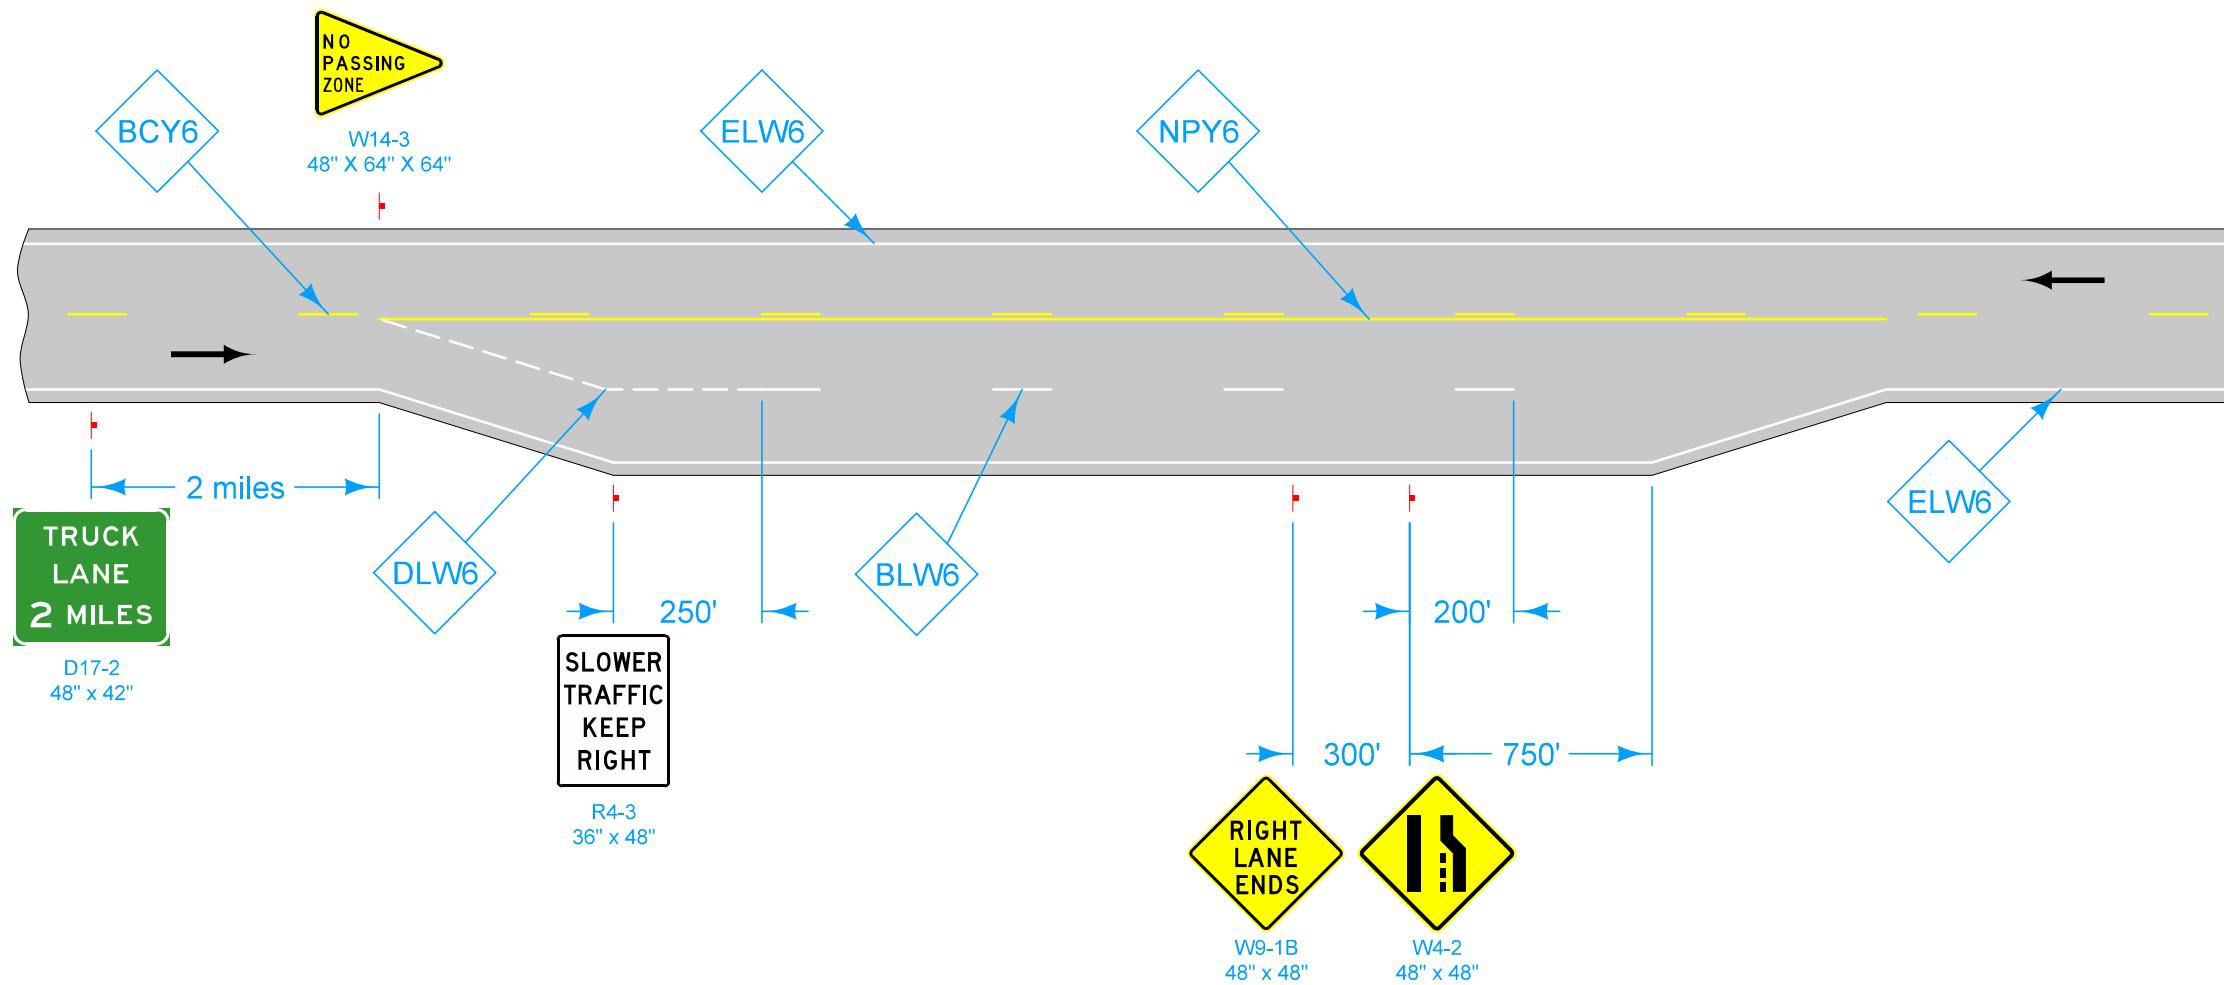

Possible Contract Item:
 Pavement Marking Line Items
 Type 'A' Signs

Possible Tabulation:
[108-22](#)

LEGEND

- ← Direction of Traffic
- BCY6 Broken Centerline (Yellow)
- BLW6 Broken Lane Line (White)
- ELW6 Edge Line Right (White)
- DLW6 Dotted Line (White)
- NPY6 No Passing Zone Line (Yellow)

	REVISION	
	2	10-15-24
STANDARD ROAD PLAN		PM-220
REVISIONS: Modified Line widths from 4 inches to 6 inches.		SHEET 1 of 1
 <small>APPROVED BY DESIGN METHODS ENGINEER</small>		
PASSING LANE		