

For line information, see [PM-110](#).


For symbol and legend information, see [PM-111](#).

For projects not on the Primary system the following substitutions may be made. See plan sheets for substitutions.


ELW6 → ELW4
NPY6 → NPY4

① Location of Grade Crossing Advance Warning sign (W10-1). See [SI-241](#).

② Do not place pavement markings on Railroad Panel.

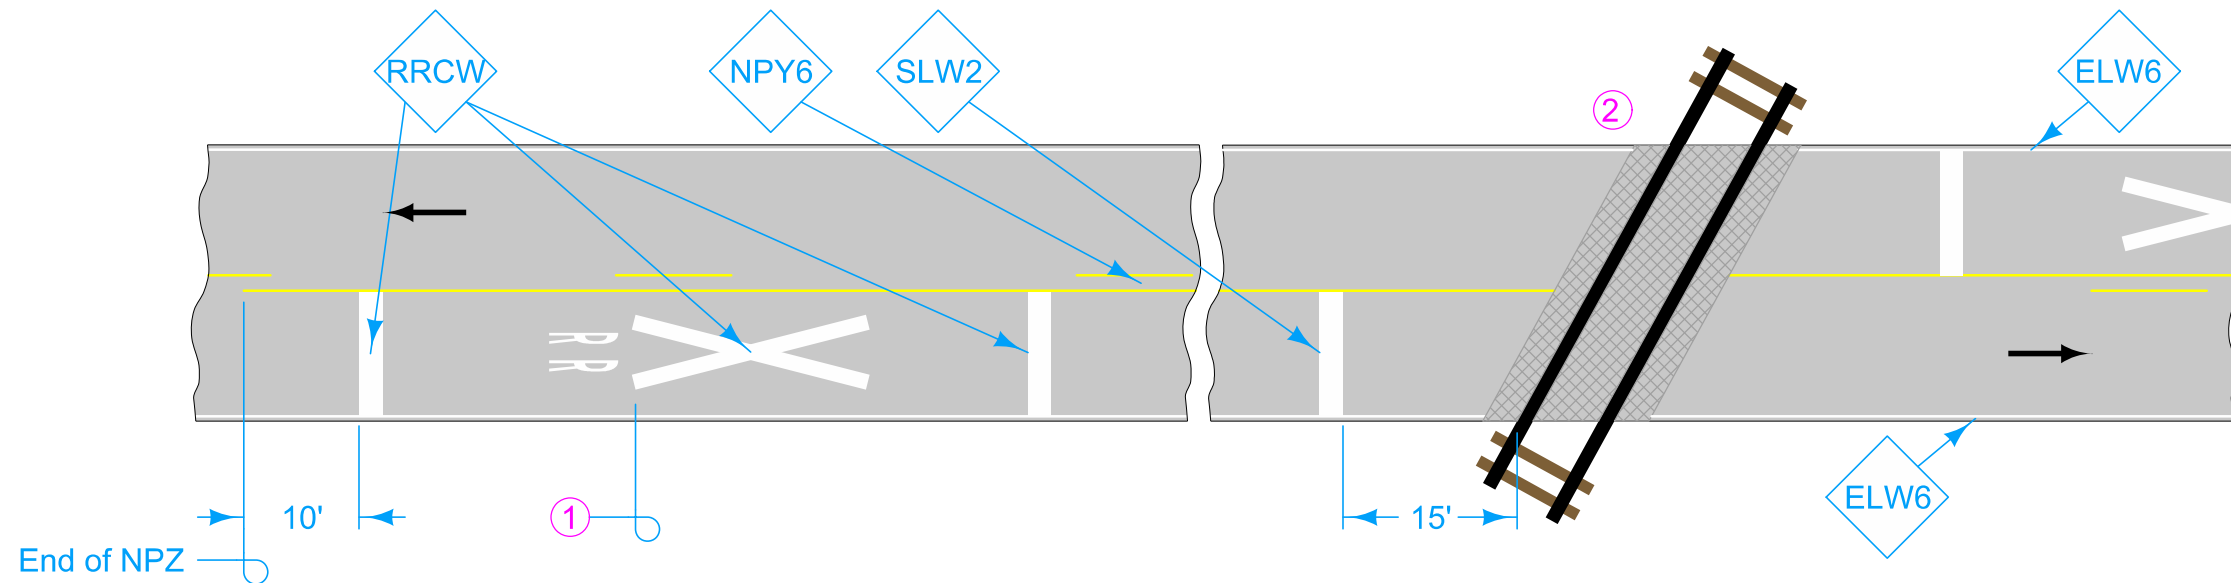

CROSSING WITH CROSSBUCK

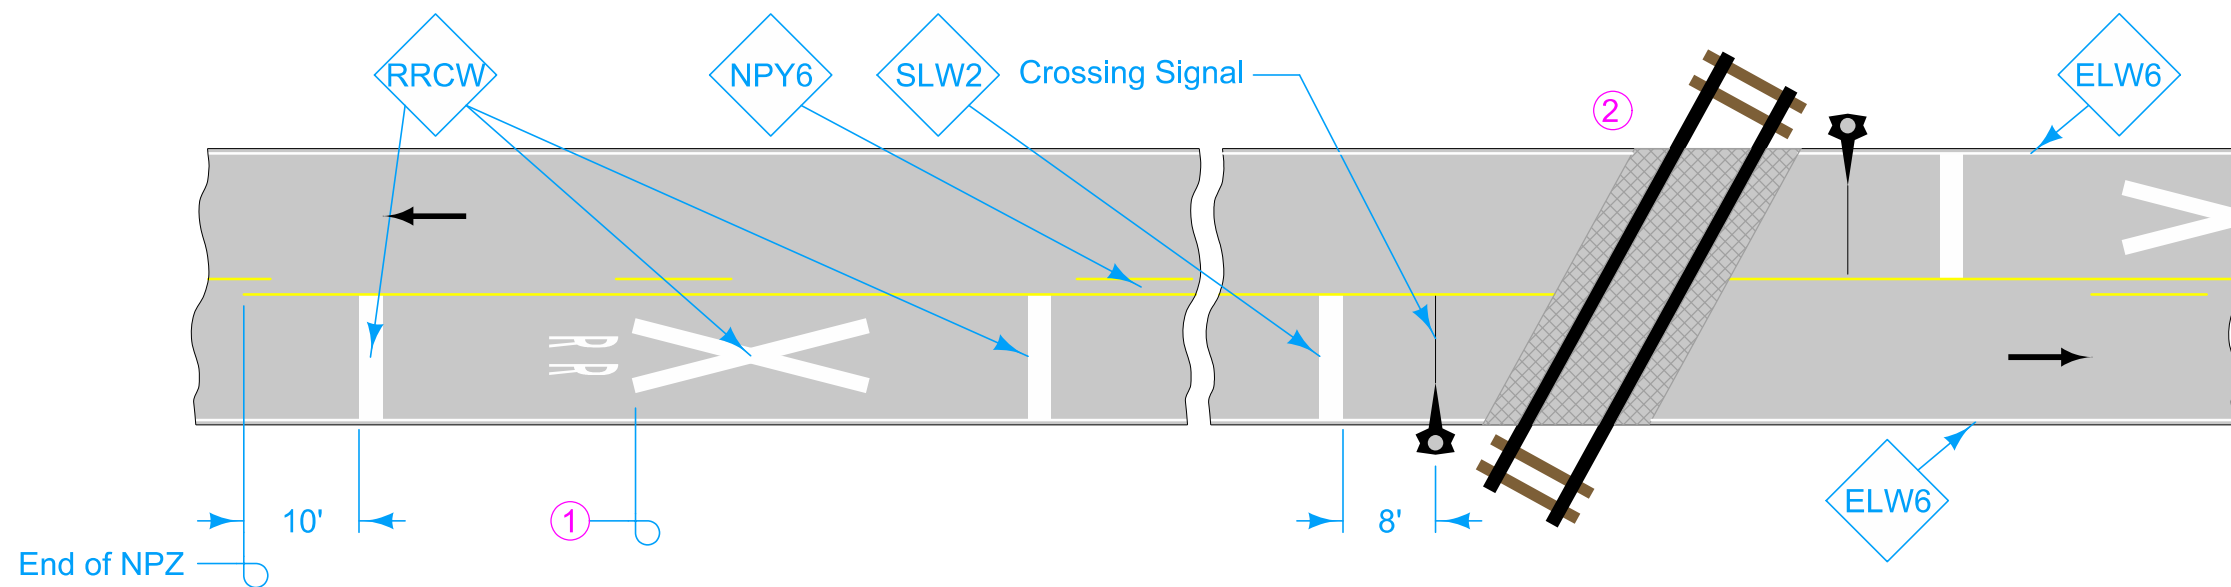

CROSSING WITH CROSSING SIGNAL

Possible Contract Items:
Pavement Marking Line Items
Pavement Marking Symbol and Legend Items

Possible Tabulations:
[108-22](#)
[108-29](#)

LEGEND

- ← Direction of Traffic
- ELW6 Edge Line Right (White)
- NPY6 No Passing Zone Line (Yellow)
- RRCW Railroad Crossing Symbol (White)
- SLW2 Stop Line (White)
- Railroad Panel

	REVISION	
	4	10-15-24
STANDARD ROAD PLAN		PM-240
REVISIONS: Modified line widths from 4 inches to 6 inches.		SHEET 1 of 1
<small>APPROVED BY DESIGN METHODS ENGINEER</small>		
RAILROAD CROSSING ON TWO-LANE ROADWAY		