


Roadways may or may not have edge lines. When the free flow roadway has edge lines but the stop controlled roadway does not, end edge lines at the end of returns (marked by ▲s). When the stop controlled roadway has edge lines but the free flow roadway does not, end edge lines at the end of returns (marked by ■s). If both roadways have edge lines, continue edge lines around the returns.

Terminate all mainline centerline markings at the edge of the thru lanes of the side road.

For line information, see [PM-110](#).

For symbol and legend information, see [PM-111](#).

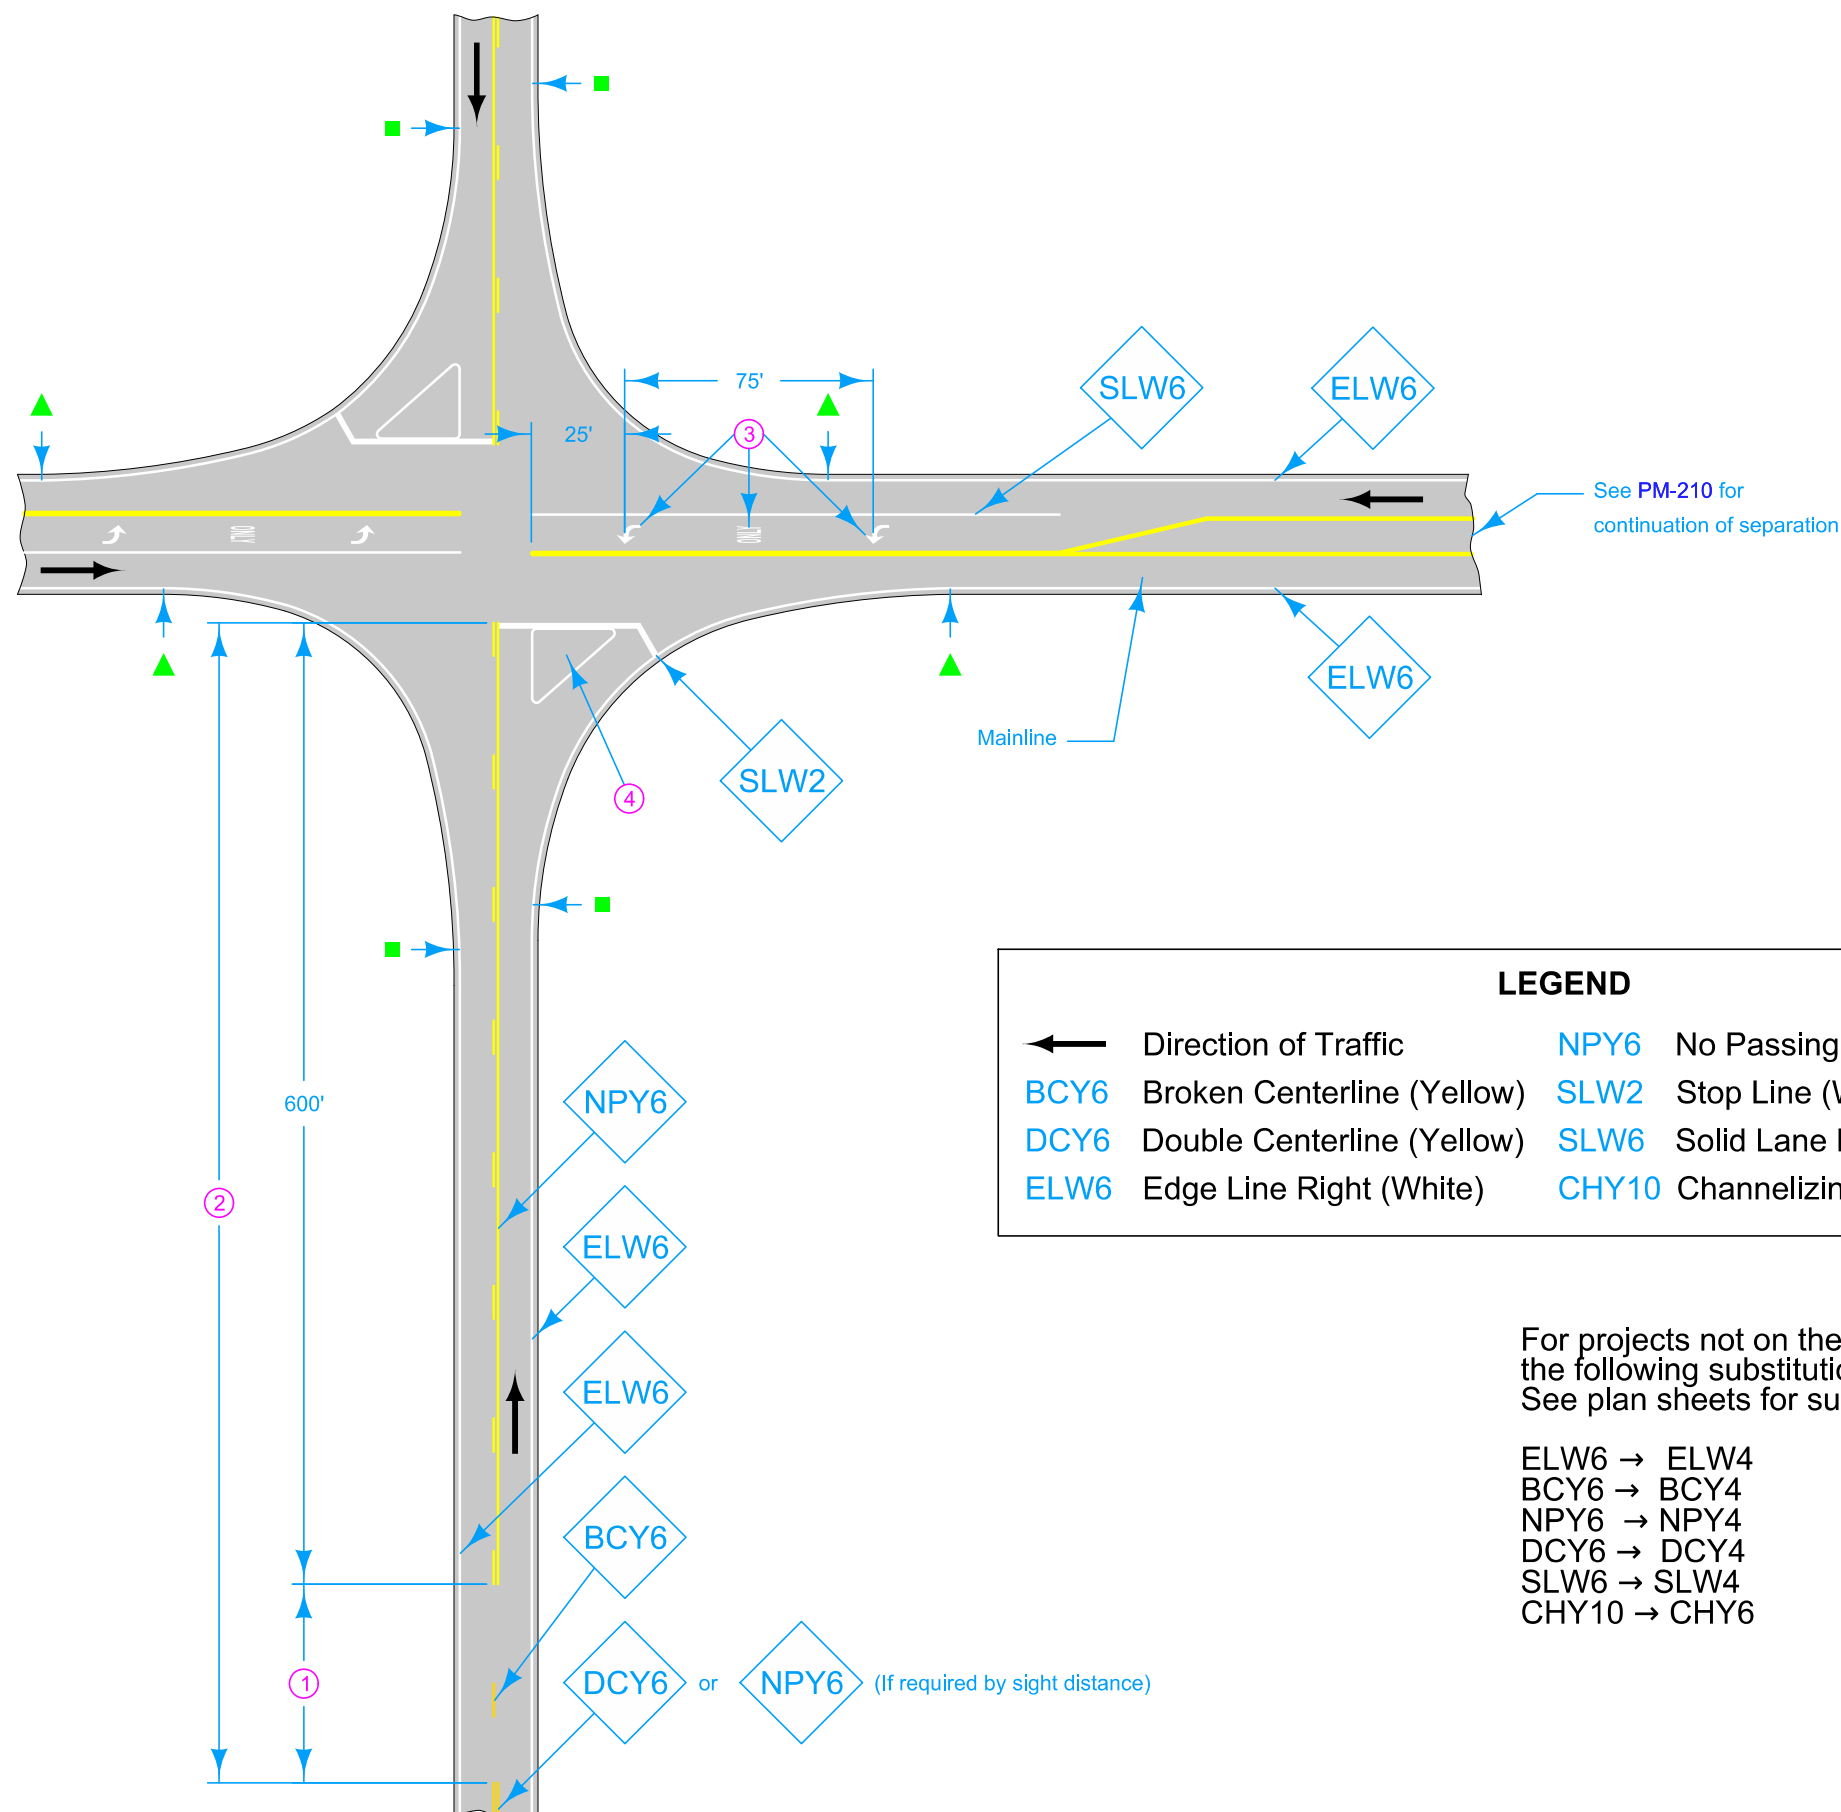

LEGEND

- ← Direction of Traffic
- NPY6 No Passing Zone Line (Yellow)
- BCY6 Broken Centerline (Yellow)
- SLW2 Stop Line (White)
- DCY6 Double Centerline (Yellow)
- SLW6 Solid Lane Line (White)
- ELW6 Edge Line Right (White)
- CHY10 Channelizing Line (Yellow)

For projects not on the Primary system the following substitutions may be made. See plan sheets for substitutions.


- ELW6 → ELW4
- BCY6 → BCY4
- NPY6 → NPY4
- DCY6 → DCY4
- SLW6 → SLW4
- CHY10 → CHY6

- ① If less than 400 feet, join Yellow Lines.
- ② If less than 1000 feet, extend Yellow Line to Stop Line.
- ③ Symbol and Legend (when listed in 108-29).
- ④ For Island information, see [PM-120](#).


Possible Contract Items:
 Pavement Marking Line Items
 Pavement Marking Symbol and Legend Items

Possible Tabulations:
[108-22](#)
[108-29](#)

	REVISION	
	3	10-15-24
STANDARD ROAD PLAN		PM-522
REVISIONS: Modified line widths from 4 inches to 6 inches.		SHEET 1 of 2
 APPROVED BY DESIGN METHODS ENGINEER		
TWO-LANE ROADWAY WITH LEFT TURN LANES		

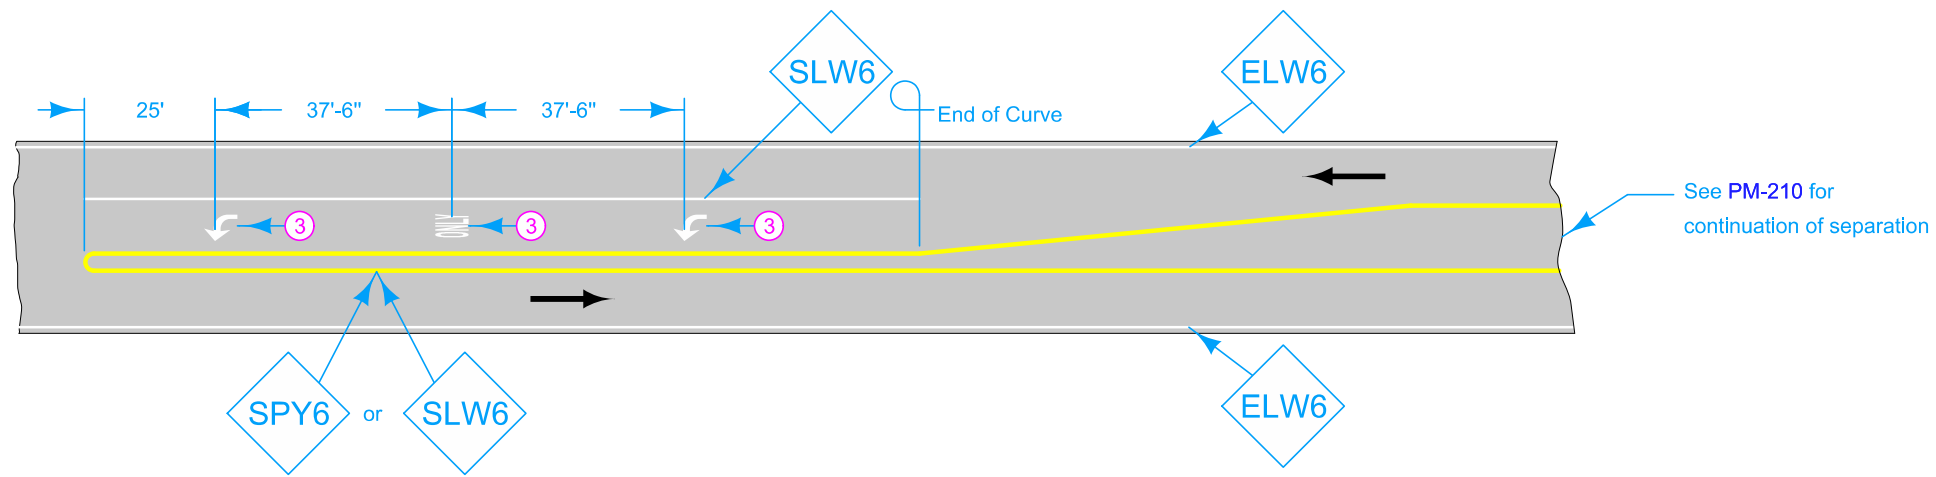

CURBED CHANNELIZED ISLAND

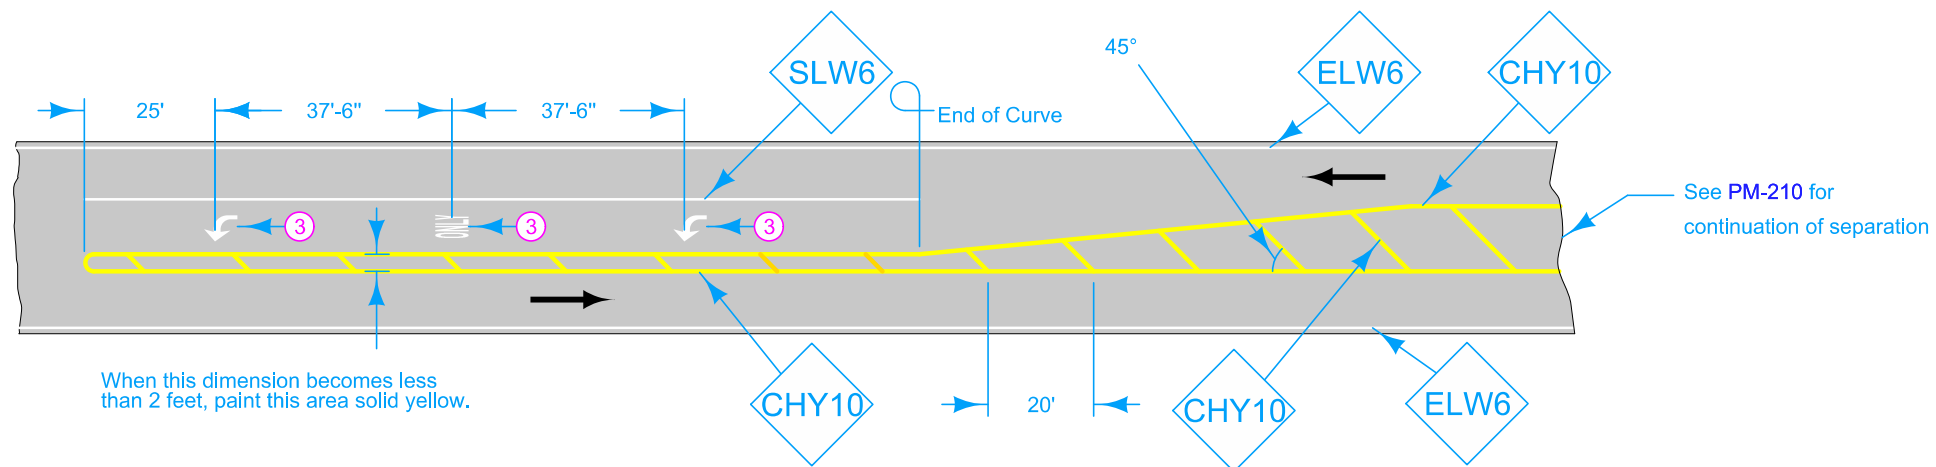

PAINTED CHANNELIZED ISLAND

③ Symbol and Legend (when listed in 108-29).

See PM-210 for continuation of separation

See PM-210 for continuation of separation

When this dimension becomes less than 2 feet, paint this area solid yellow.

LEGEND

- ← Direction of Traffic
- BCY6 Broken Centerline (Yellow)
- DCY6 Double Centerline (Yellow)
- ELW6 Edge Line Right (White)
- NPY6 No Passing Zone Line (Yellow)
- SLW2 Stop Line (White)
- SLW6 Solid Lane Line (White)
- CHY10 Channelizing Line (Yellow)

	REVISION	
	3	10-15-24
STANDARD ROAD PLAN		
REVISIONS: Modified line widths from 4 inches to 6 inches.		
 <small>APPROVED BY DESIGN METHODS ENGINEER</small>		
TWO-LANE ROADWAY WITH LEFT TURN LANES		