


# DESIGNER INFORMATION

For line information, see [PM-110](#).

For projects not on the Primary system the following substitutions may be made. See plan sheets for substitutions.

- ELW6 → ELW4
- ELY6 → ELY4
- BCY6 → BCY4
- NPY6 → NPY4
- DCY6 → DCY4
- BLW6 → BLW4

- ① **W** is the width between pavement edges. Measure **W** from pavement edge to pavement edge. When **W** values are different, use the smaller of the two.
- ② See [PM-760](#) for markings placed in the median.

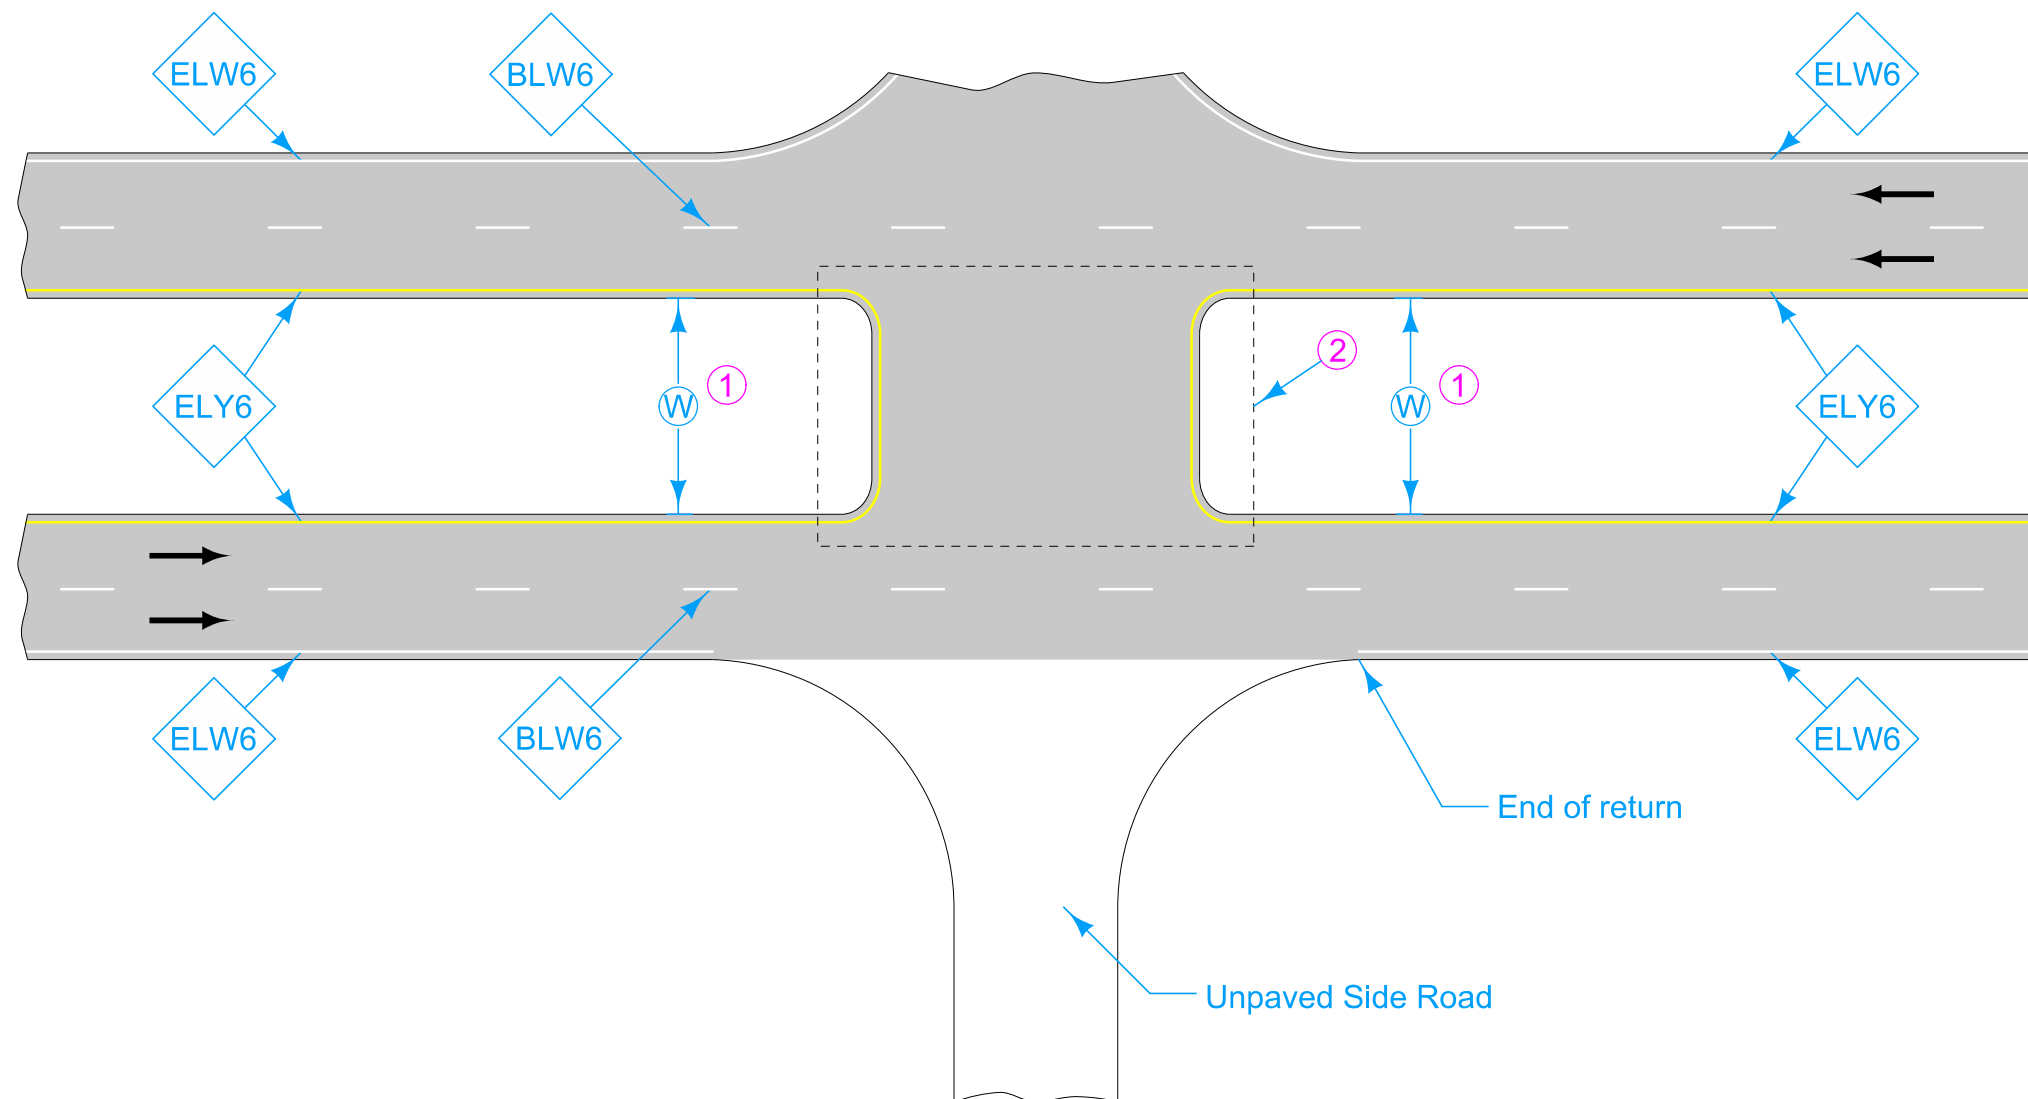


LEGEND	
←	Direction of Traffic
BLW6	Broken Lane Line (White)
ELW6	Edge Line Right (White)
ELY6	Edge Line Left (Yellow)

**UNPAVED SIDE ROAD**

Possible Contract Item:  
Pavement Marking Line Items

Possible Tabulation:  
[108-29](#)

	REVISION	
	2	10-15-24
<b>STANDARD ROAD PLAN</b>		<b>PM-560</b>
REVISIONS: Modified line widths from 4 inches to 6 inches.		SHEET 1 of 2
APPROVED BY DESIGN METHODS ENGINEER		
<b>DIVIDED MULTI-LANE ROADWAY WITH NO TURN LANES</b>		

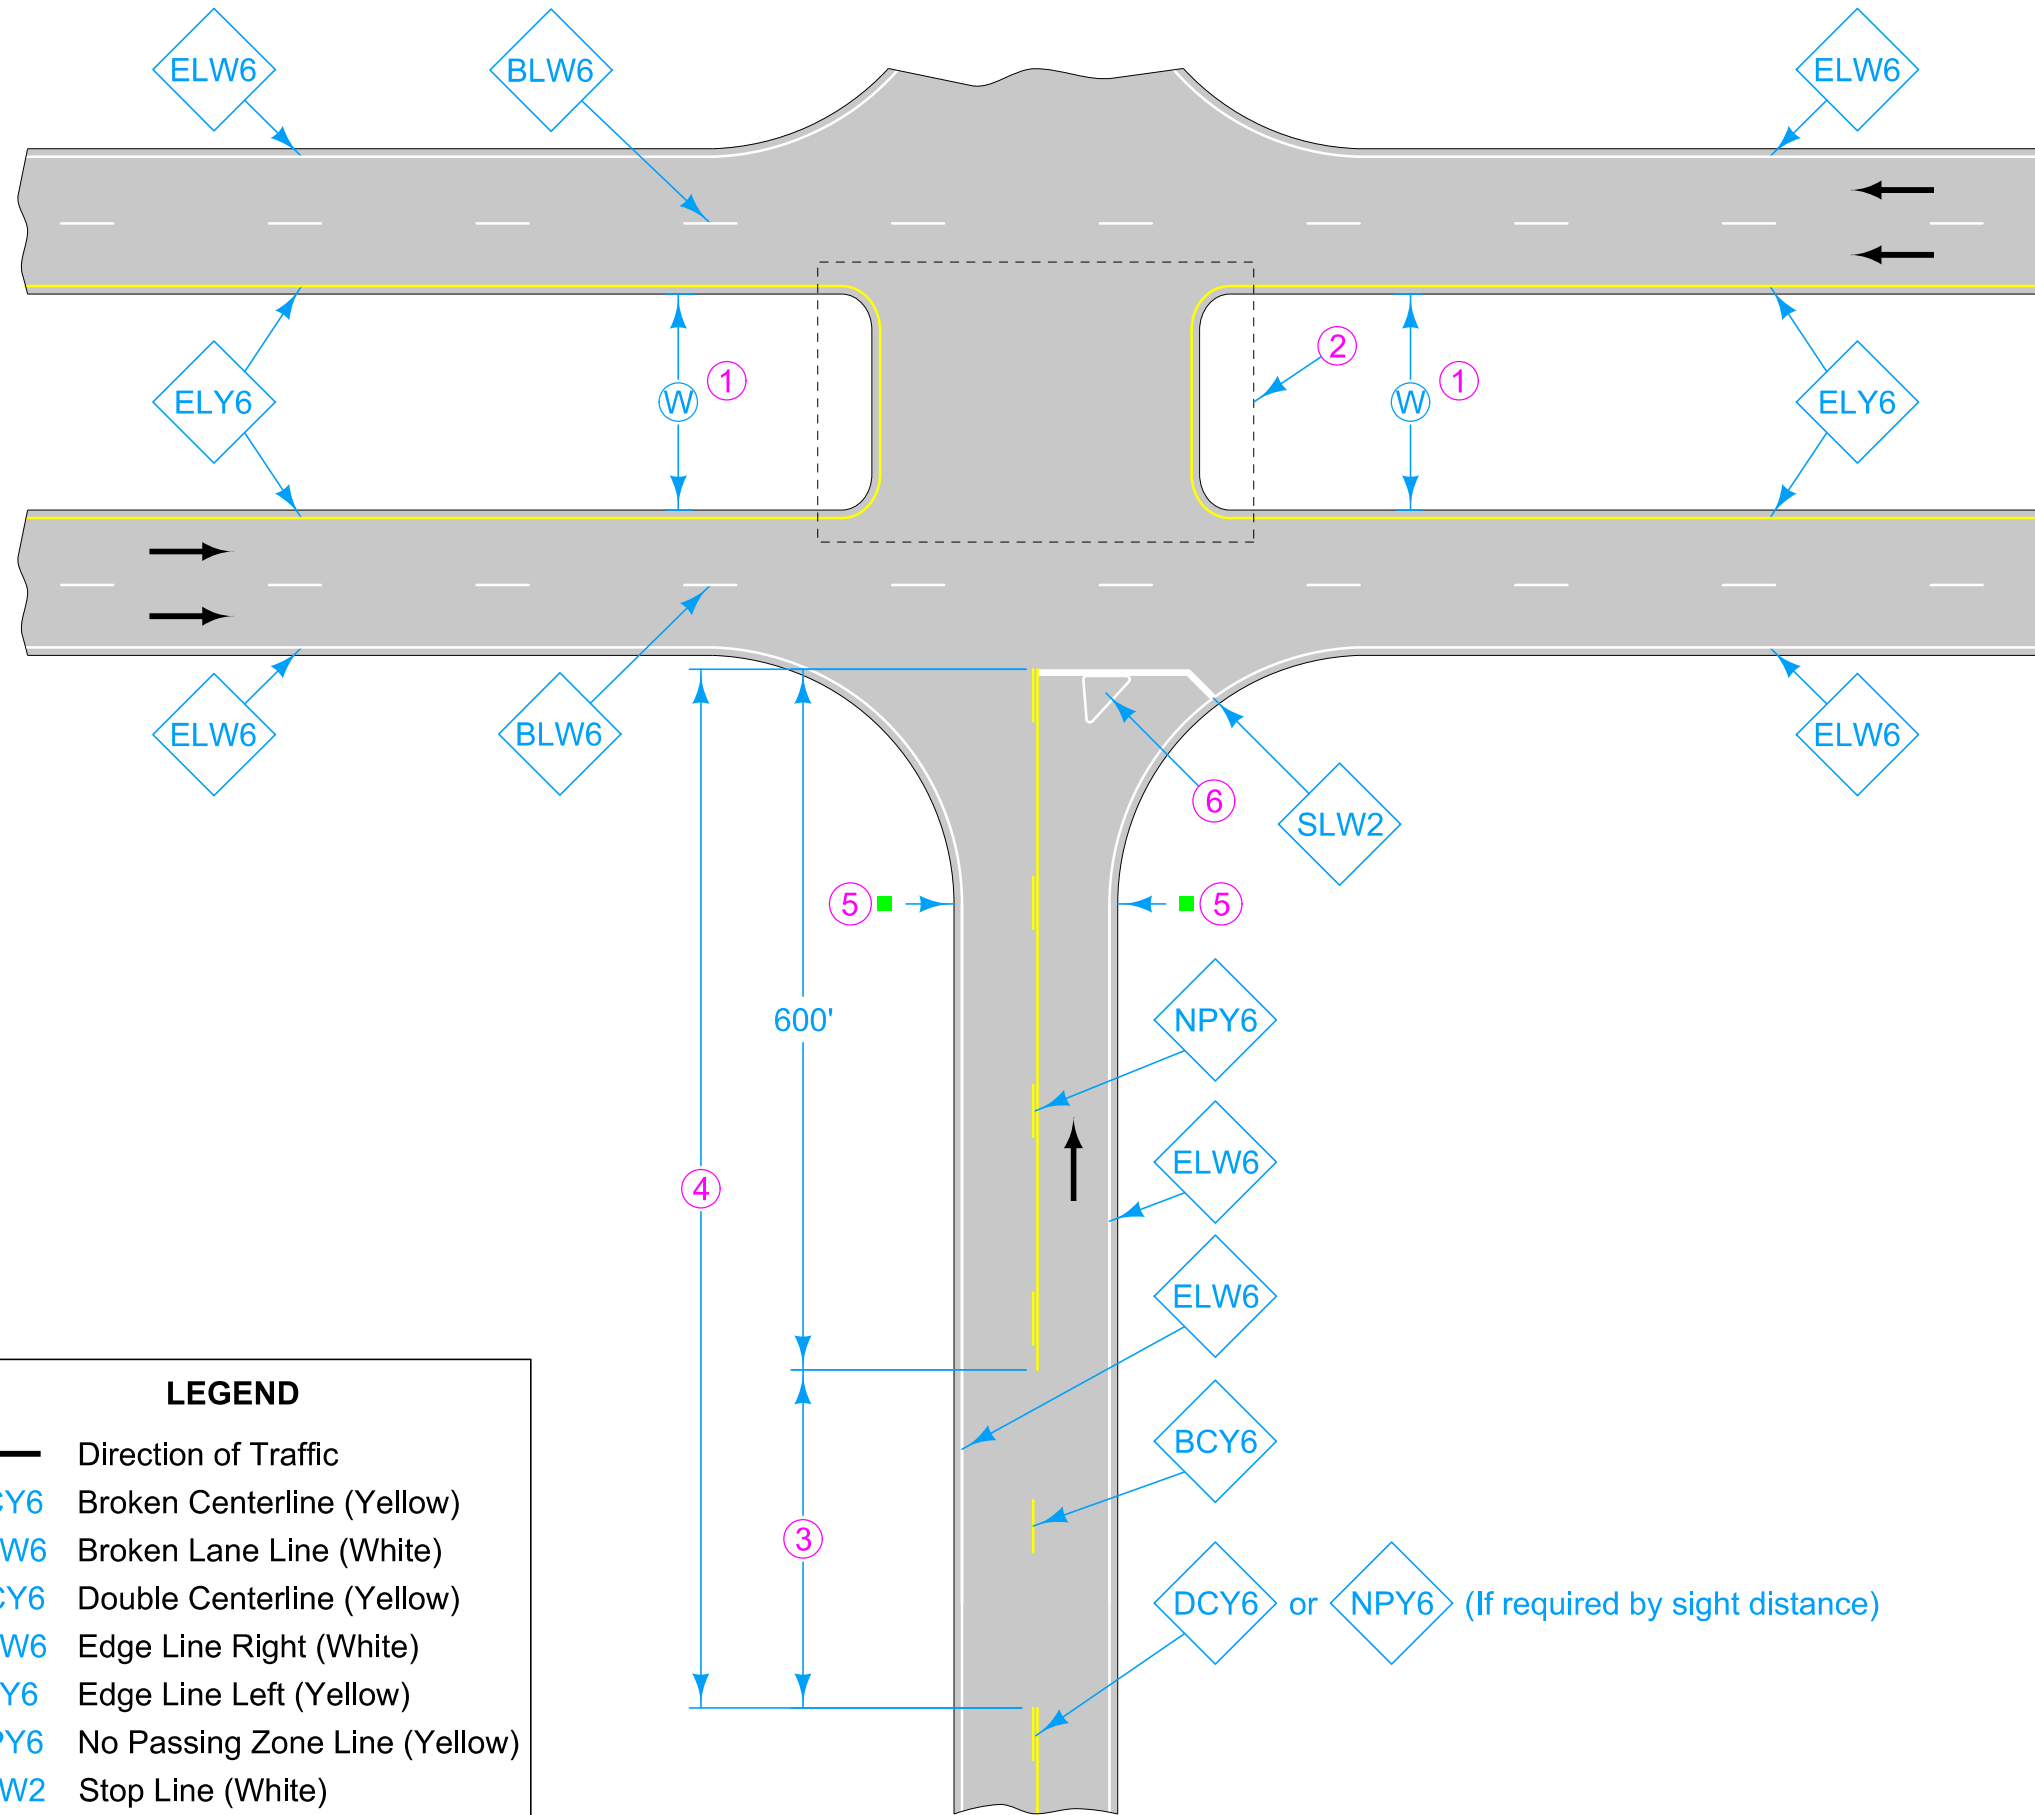

- ①  $W$  is the width between pavement edges. Measure  $W$  from pavement edge to pavement edge. When  $W$  values are different, use the smaller of the two.
- ② See [PM-760](#) for markings placed in the median.
- ③ If less than 400 feet, join Yellow Lines.
- ④ If less than 1000 feet, extend Yellow Line to Stop Line.
- ⑤ When the free flow roadway has edge lines but the stop controlled roadway does not, end edge lines at the end of returns (marked by ■s). If both roadways have edge lines, continue edge lines around the returns.
- ⑥ If Island present, see [PM-120](#).

LEGEND	
←	Direction of Traffic
BCY6	Broken Centerline (Yellow)
BLW6	Broken Lane Line (White)
DCY6	Double Centerline (Yellow)
ELW6	Edge Line Right (White)
ELY6	Edge Line Left (Yellow)
NPY6	No Passing Zone Line (Yellow)
SLW2	Stop Line (White)

**TWO-LANE PAVED SIDE ROAD**

	REVISION	
	2	10-15-24
<b>STANDARD ROAD PLAN</b>		<b>PM-560</b>
REVISIONS: Modified line widths from 4 inches to 6 inches.		SHEET 2 of 2
 APPROVED BY DESIGN METHODS ENGINEER		
<b>DIVIDED MULTI-LANE ROADWAY WITH NO TURN LANES</b>		