

Terminate all mainline centerline markings at the edge of the property line.

Spacing between center of Symbols and Legends used within Left Turn Only Storage Length is  $37\frac{1}{2}$  feet.

For line information, see [PM-110](#).


For symbol and legend information, see [PM-111](#).

① Symbol and Legend (when listed in 108-29).

Ⓜ Storage Length to be 150 feet minimum.

ⓧ Typical spacing (in feet) between sets of arrows should be approximately 10 times the speed limit (MPH) or one set located at mid-block.

Ⓨ Distance from lane line termination to center of Left Turn Only Symbol and Legend is  $\frac{1}{2}$  the Storage Length.

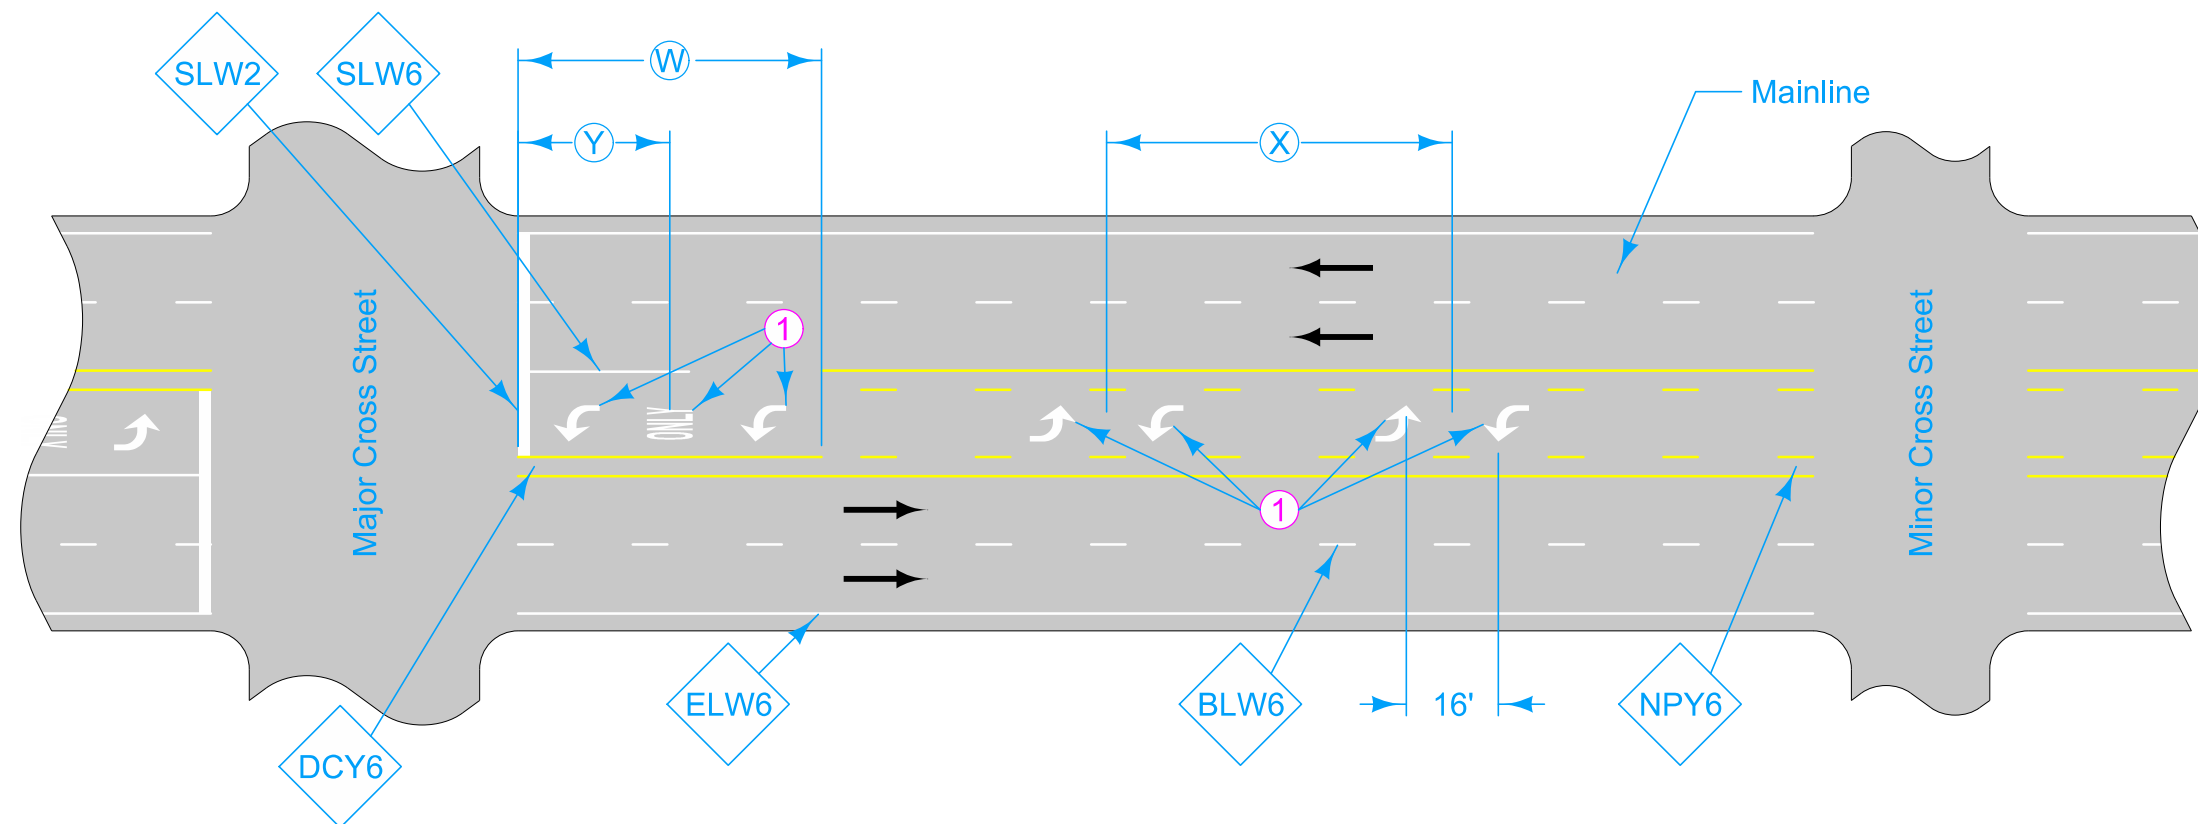

**Major Cross Street**  
Mainline Stop or Signalized Condition

**Minor Cross Street**  
No Mainline Stop or Signalized Condition

Possible Contract Items:  
Pavement Marking Line Items  
Pavement Marking Symbol and Legend Items

Possible Tabulations:  
[108-22](#)  
[108-29](#)

For projects not on the Primary system the following substitutions may be made. See plan sheets for substitutions.

ELW6 → ELW4  
NPY6 → NPY4  
DCY6 → DCY4  
BLW6 → BLW4  
SLW6 → SLW4

### LEGEND

- |                                 |                                    |
|---------------------------------|------------------------------------|
| ← Direction of Traffic          | NPY6 No Passing Zone Line (Yellow) |
| BLW6 Broken Lane Line (White)   | SLW2 Stop Line (White)             |
| DCY6 Double Centerline (Yellow) | SLW6 Solid Lane Line (White)       |
| ELW6 Edge Line Right (White)    |                                    |

 <b>STANDARD ROAD PLAN</b>	REVISION	
	2	10-15-24
<b>PM-650</b>		
SHEET 1 of 1		
REVISIONS: Modified line widths from 4 inches to 6 inches.		
 APPROVED BY DESIGN METHODS ENGINEER		
<b>MULTI-LANE ROADWAY WITH TWO-WAY LEFT TURN LANE</b>		