
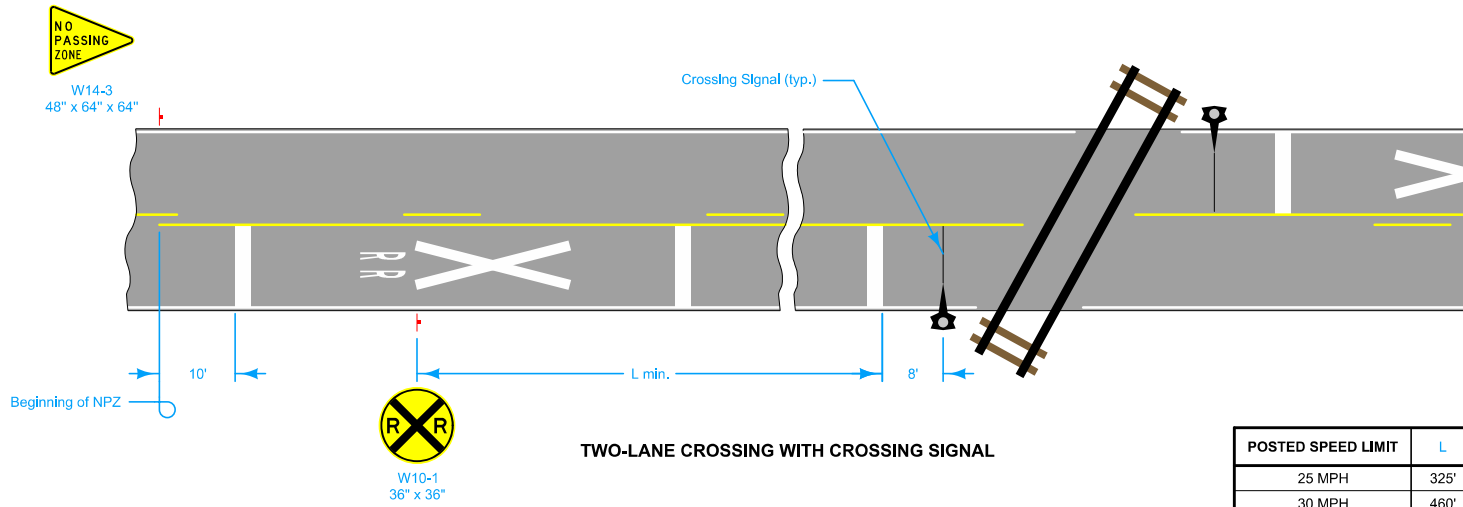


For pavement marking information, see [PM-240](#) and [PM-242](#).

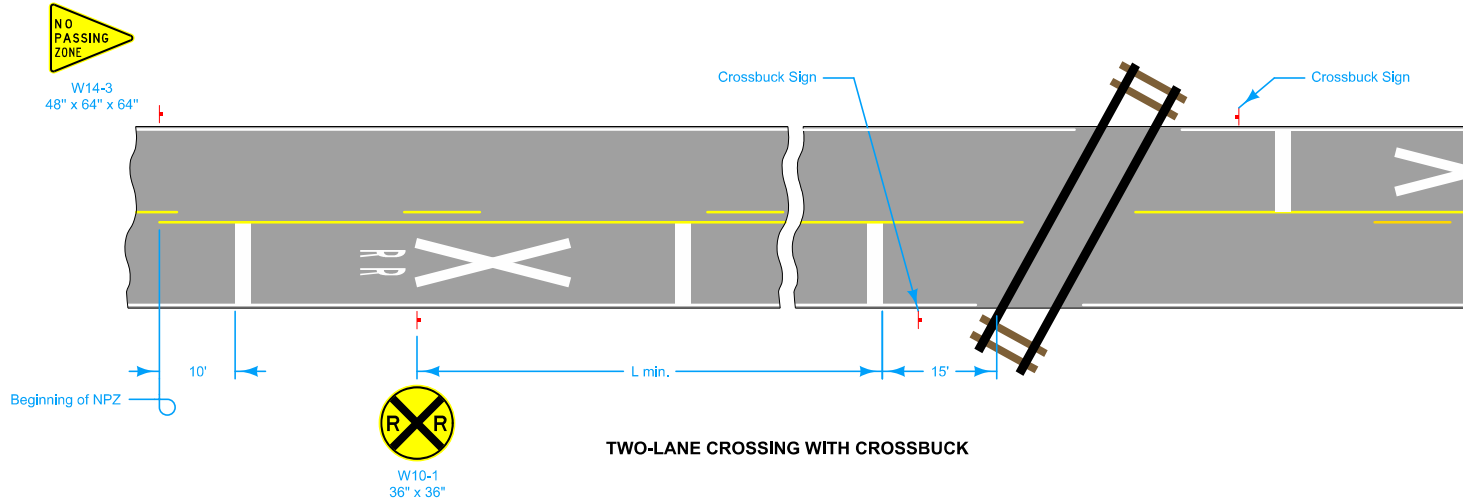

**LEGEND**  
Traffic Sign

POSTED SPEED LIMIT	L
25 MPH	325'
30 MPH	460'
35 MPH	565'
40 MPH	670'
45 MPH	775'
50 MPH	885'
55 MPH	990'
60 MPH	1100'
65 MPH	1200'

**IOWA DOT**


**STANDARD ROAD PLAN**

REVISIONS: Modified paint lines at railroad tracks.

APPROVED BY DESIGN METHODS ENGINEER

**SIGN PLACEMENT**  
**APPROACHING A RAILROAD CROSSING**


 
REVISION	2	04-20-21
<b>SI-241</b>		SHEET 1 of 2

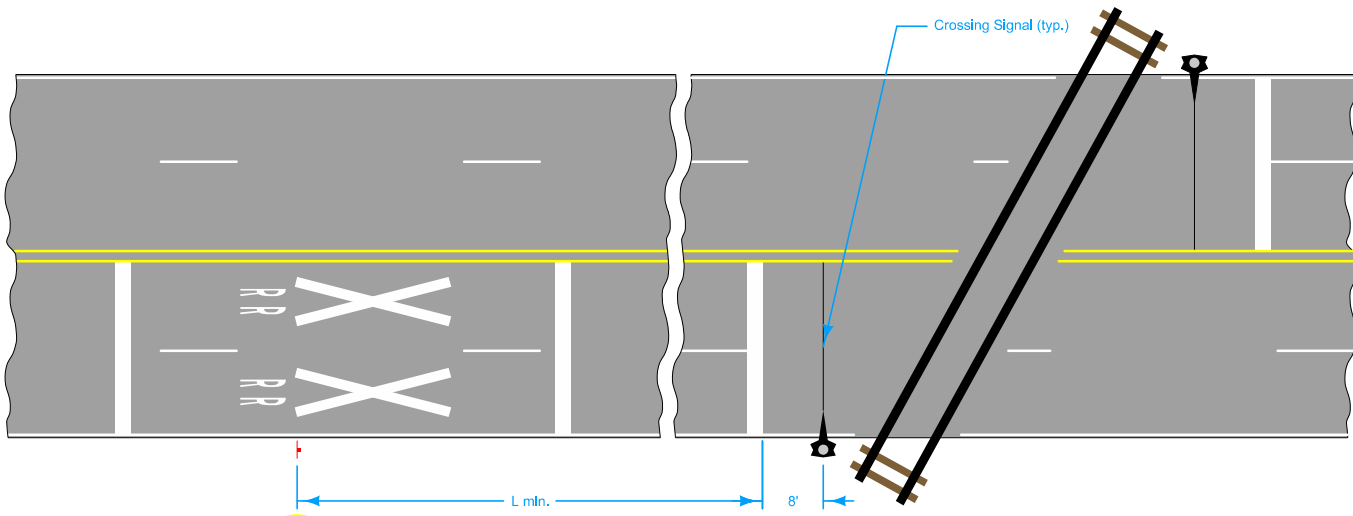

FOUR-LANE CROSSING WITH CROSSING SIGNAL

**LEGEND**  
 Traffic Sign

POSTED SPEED LIMIT	L
25 MPH	325'
30 MPH	460'
35 MPH	565'
40 MPH	670'
45 MPH	775'
50 MPH	885'
55 MPH	990'
60 MPH	1100'
65 MPH	1200'

 <b>STANDARD ROAD PLAN</b>	REVISION
	2   04-20-21
	<b>SI-241</b>
	SHEET 2 of 2
<small>REVISIONS: Modified paint lines at railroad tracks.</small>	
 <small>APPROVED BY DESIGN METHODS ENGINEER</small>	
<b>SIGN PLACEMENT</b> <b>APPROACHING A RAILROAD CROSSING</b>	