


### Concrete Sealer Application Limits - Open Rail Section

- Apply concrete sealer to:**
- The entire top surface, edges, and underside of the bridge slab.
  - The top, traffic face, side and bottom surfaces of all Open Rail components.
  - All faces of Open Rail Posts.
  - Apply sealer continuously over the full bridge length.
  - Sealer application shall conform to Article 2403.03, P.3 of the Standard Specifications and Materials I.M. 491.12.

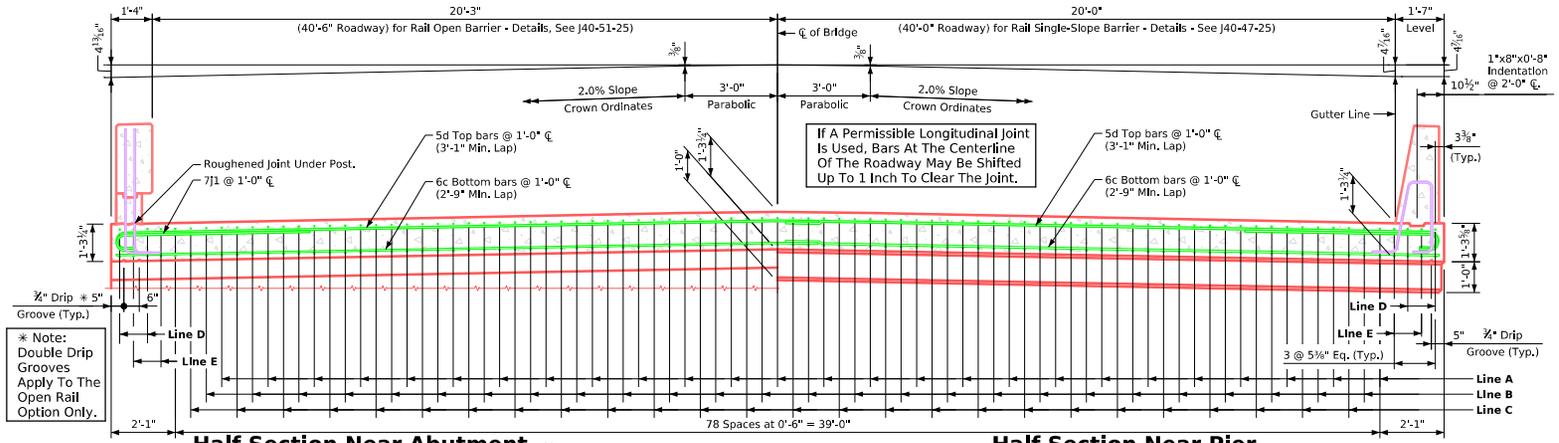

#### Half Section Near Abutment


Slab Cross-Section Area For Open Rail = 54.86 sq. ft.

**Note:**  
Top longitudinal reinforcing steel shall be parallel to and 2 3/4 inches clear below the top of the slab.  
Bottom longitudinal reinforcing steel shall be parallel to and 1 1/2 inches clear above the bottom of the slab.  
Reinforcing steel shall be securely wired in place and adequately supported on bar chairs before concrete placement.


#### Half Section Near Pier

Slab Cross-Section Area For Single-Slope Barrier Rail = 54.91 sq. ft.

I.M. 451.01 Requirements Shall Apply For Bar Chairs.

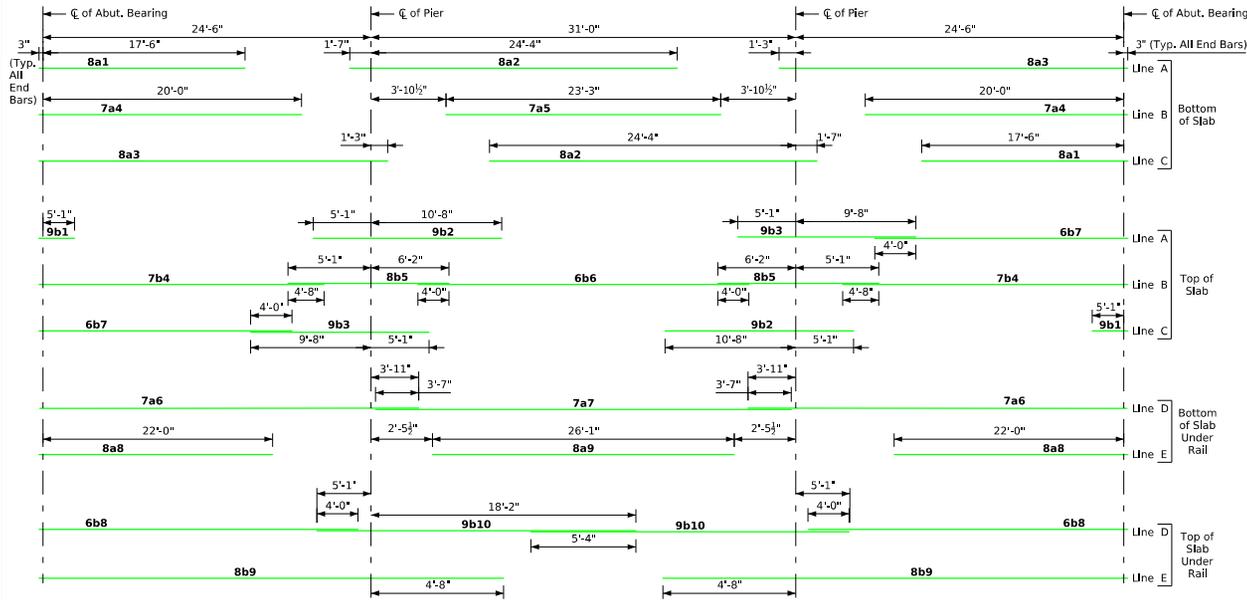

### 80' - Placement for Longitudinal Reinforcement

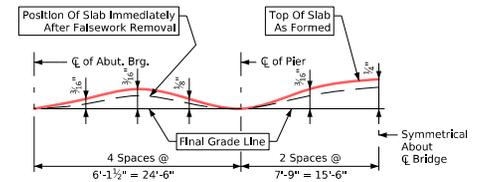

### Form Camber Diagram

This diagram illustrates the form camber required to compensate for the anticipated ultimate dead load deflection. The dimensions shown do not account for form deflection or falsework settlement.

Latest Revision Date  Approved By Bridge Engineer	<b>IOWA   DOT</b> Standard Design-40'-0" Roadway, 3 Span Bridge	
	<b>Continuous Concrete Slab Bridge</b> July, 2025	
	Superstructure Details 80'-0" Bridge	<b>J40-04-25</b>