



0° SKEW FRAMING PLAN

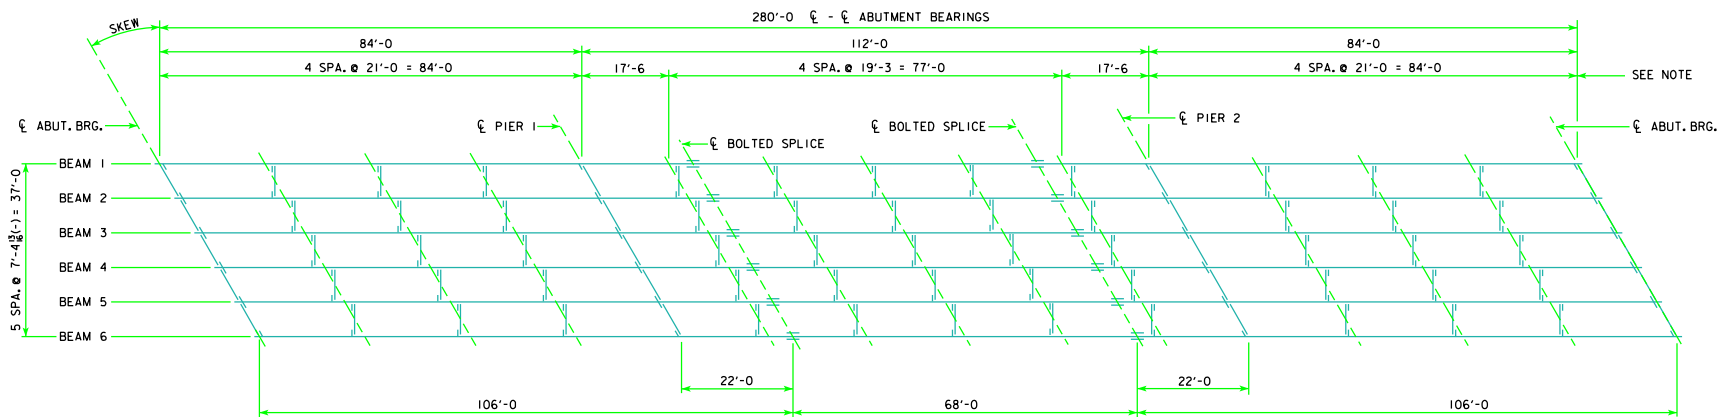

SKEWED FRAMING PLAN  
(R.A. SHOWN, L.A. SIMILAR)

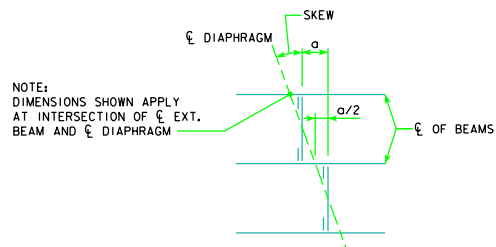

SKEW	a (FT.-IN.)
10°	1'-3 $\frac{1}{8}$ "
20°	2'-8 $\frac{3}{8}$ "
30°	4'-3 $\frac{1}{4}$ "

LATEST REVISION DATE	 APPROVED BY BRIDGE ENGINEER		
		STANDARD DESIGN - 40' ROADWAY, 3 SPAN BRIDGES <b>ROLLED STEEL BEAM BRIDGES</b> JUNE, 2010	
FRAMING PLAN 280'-0 BRIDGE		RS40-053-10	