


For line information, see [PM-110](#).

On the approach to a narrower bridge or pavement section, place edge lines on a diagonal from a point 300 feet from the bridge to the gutter line of the bridge.

For projects not on the Primary system the following substitutions may be made. See plan sheets for substitutions.

ELW6 → ELW4
BCY6 → BCY4

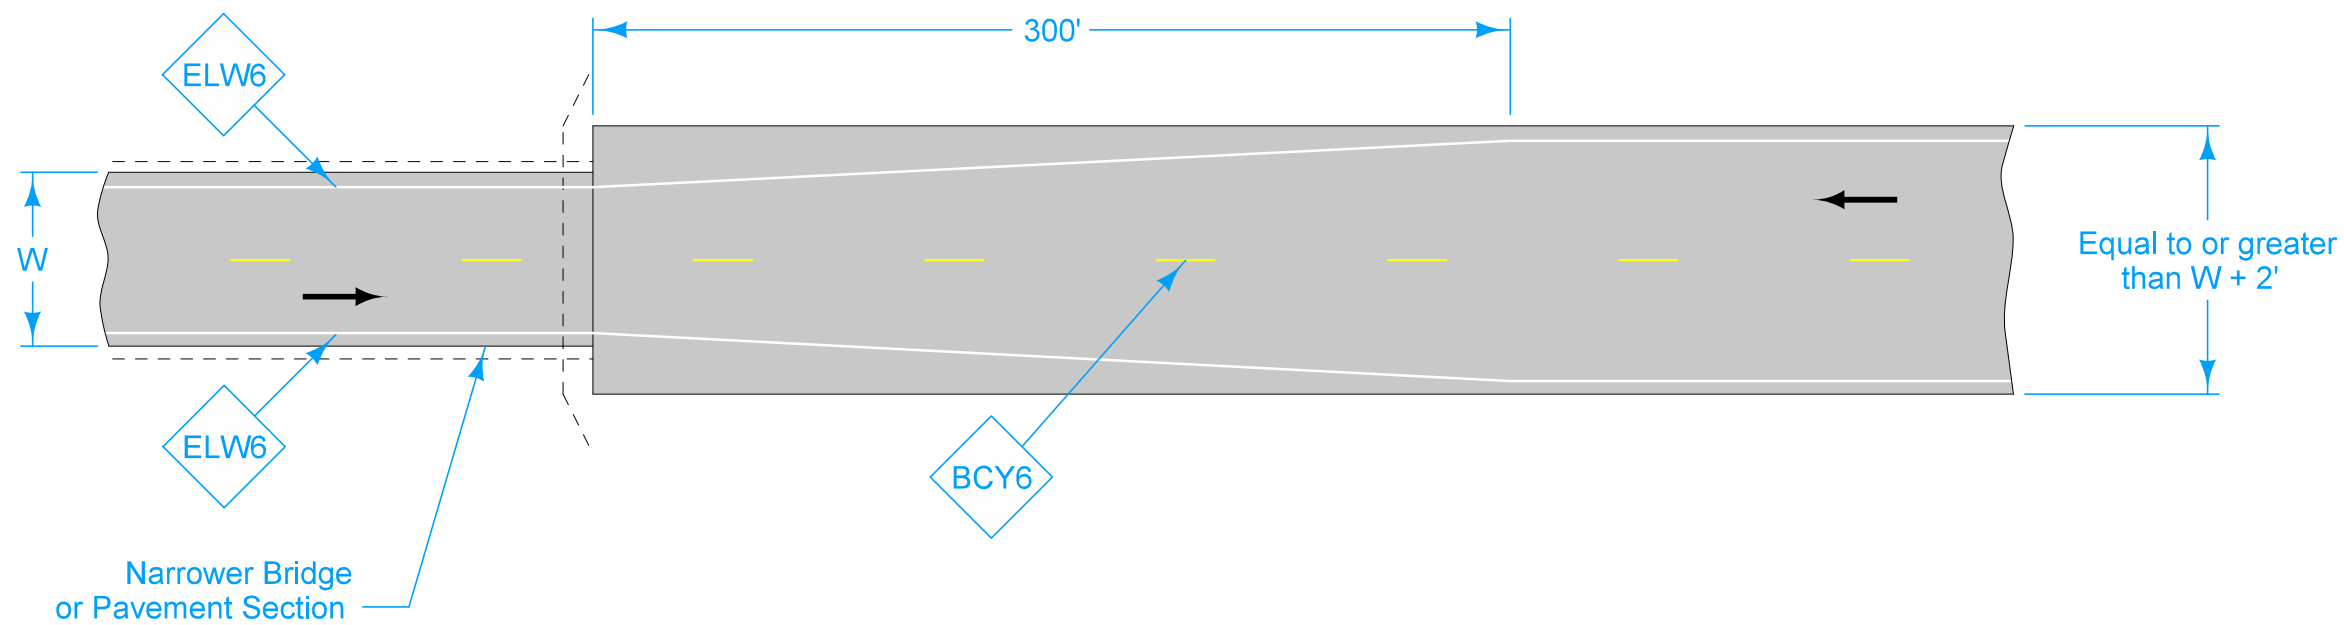

Possible Contract Item:
Pavement Marking Line Items

Possible Tabulation:
[108-22](#)

LEGEND	
	Direction of Traffic
BCY6	Broken Centerline (Yellow)
ELW6	Edge Line Right (White)

	REVISION	
	2	10-15-24
STANDARD ROAD PLAN		PM-230
		SHEET 1 of 1

REVISIONS: Modified line widths from 4 inches to 6 inches.

Shawn Miller
APPROVED BY DESIGN METHODS ENGINEER

**TRANSITION AT ABRUPT CHANGES
IN PAVEMENT WIDTH**