

For line information, see [PM-110](#).


For symbol and legend information, see [PM-111](#).

For projects not on the Primary system the following substitutions may be made. See plan sheets for substitutions.

BLW6 → BLW4  
 DCY6 → DCY4  
 ELW6 → ELW4

① Location of Grade Crossing Advance Warning sign (W10-1). See [SI-241](#).

② Do not place pavement marking on Railroad Panel.

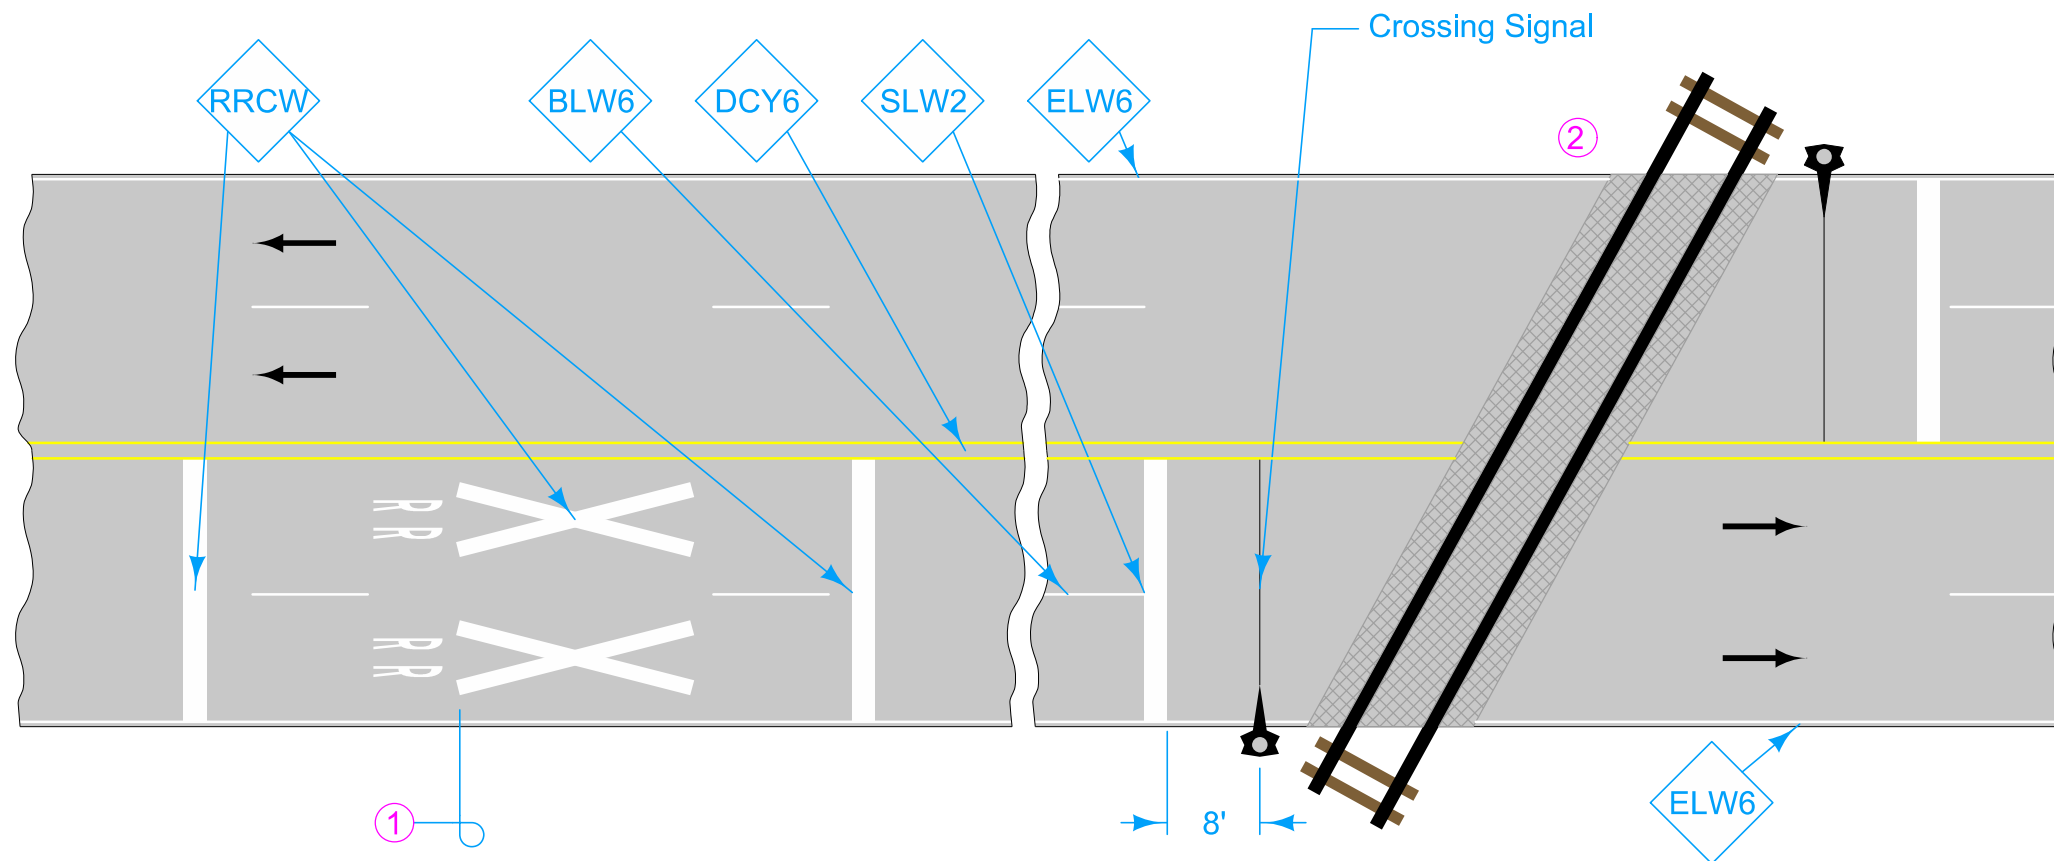

**CROSSING WITH CROSSING SIGNAL**

Possible Contract Items:  
 Pavement Marking Line Items  
 Pavement Marking Symbol and Legend Items

Possible Tabulations:  
[108-22](#)  
[108-29](#)

LEGEND	
←	Direction of Traffic
BLW6	Broken Lane Line (White)
DCY6	Double Center Line (Yellow)
ELW6	Edge Line Right (White)
RRCW	Railroad Crossing Symbol (White)
SLW2	Stop Line (White)
	Railroad Panel

	REVISION
	4   10-15-24
STANDARD ROAD PLAN	PM-242
REVISIONS: Modified line widths from 4 inches to 6 inches.	SHEET 1 of 1
 APPROVED BY DESIGN METHODS ENGINEER	
<b>RAILROAD CROSSING                  ON FOUR-LANE ROADWAY</b>	