



CROSS TO THE RIGHT

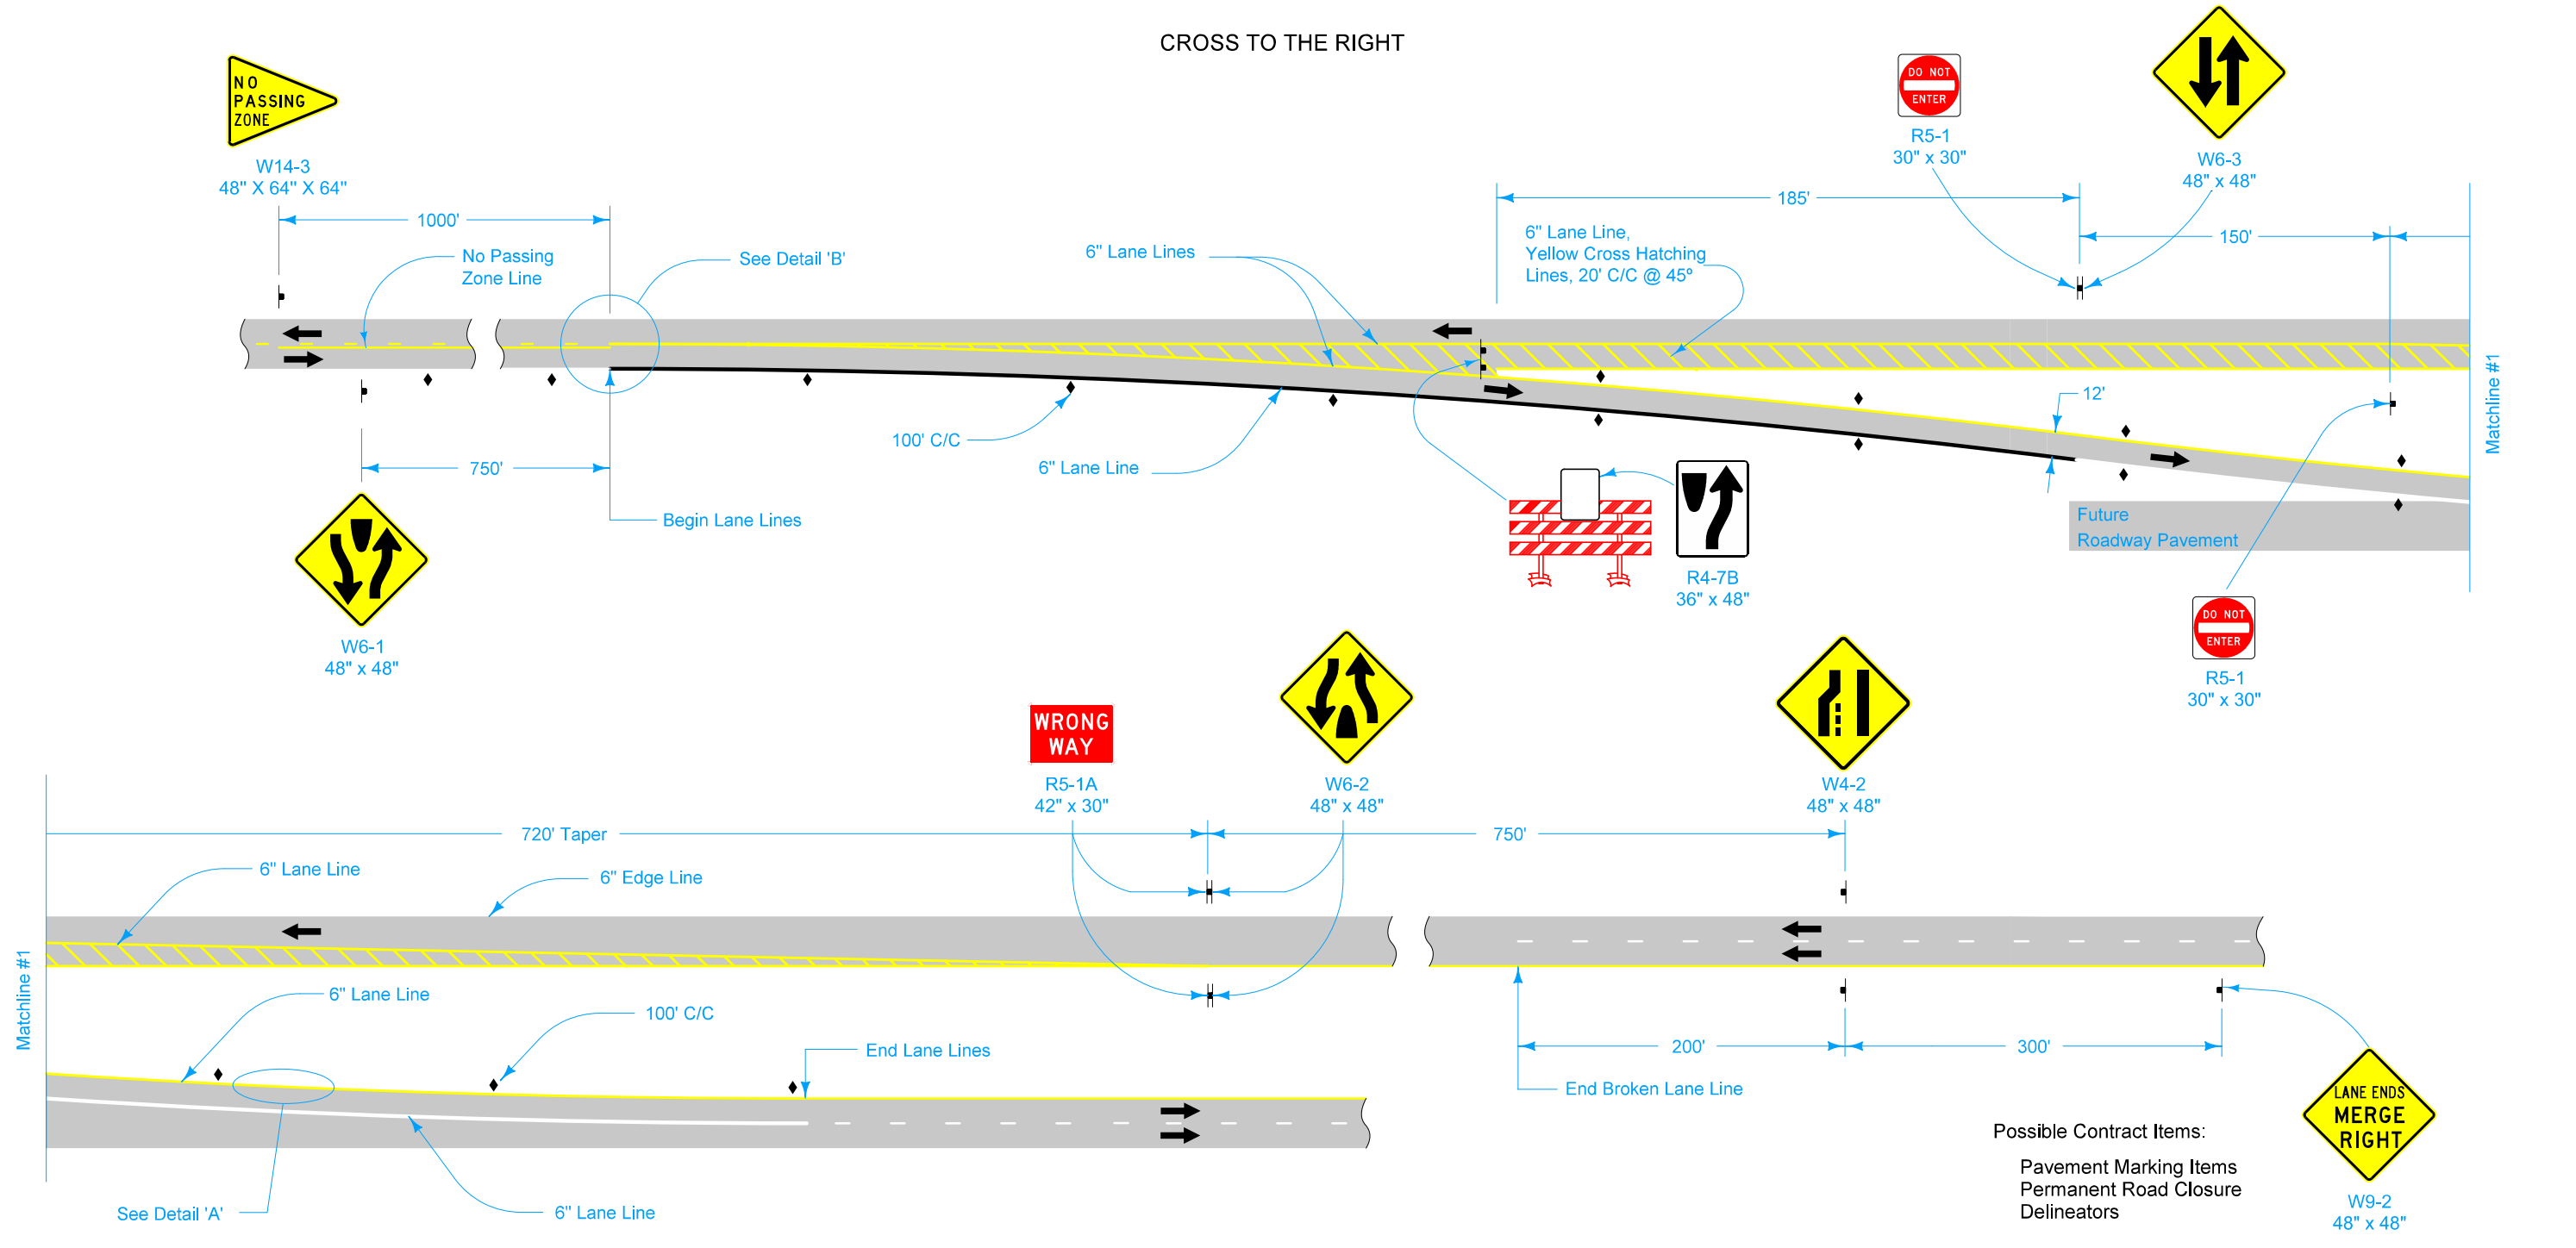

Possible Contract Items:
 Pavement Marking Items
 Permanent Road Closure
 Delineators

Possible Tabulations: 102-4, 108-22


LEGEND	
	Traffic Sign
	Type III Barricade
	Delineator
	Direction of Traffic

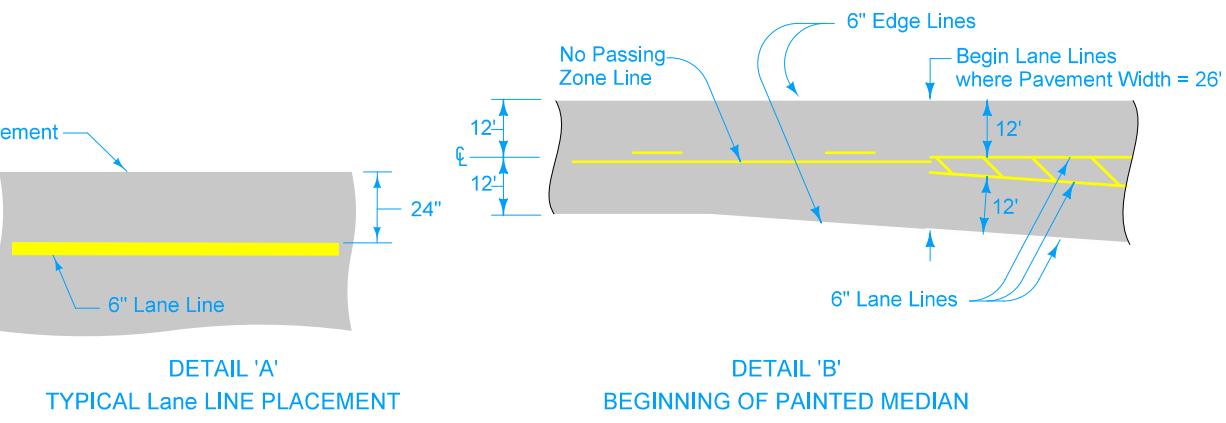

Place yellow warning signs with black legend and symbols.
 Place Type III barricades complying with Section 2B.67 of the MUTCD.

	REVISION
	11 10-15-24
STANDARD ROAD PLAN	TC-62
REVISIONS: Removed line width dimension on page 1, Modified Channelizing Line to Lane Line.	SHEET 1 of 2
APPROVED BY DESIGN METHODS ENGINEER	
PERMANENT TWO-LANE TO FOUR-LANE DIVIDED TRANSITION	

CROSS TO THE LEFT

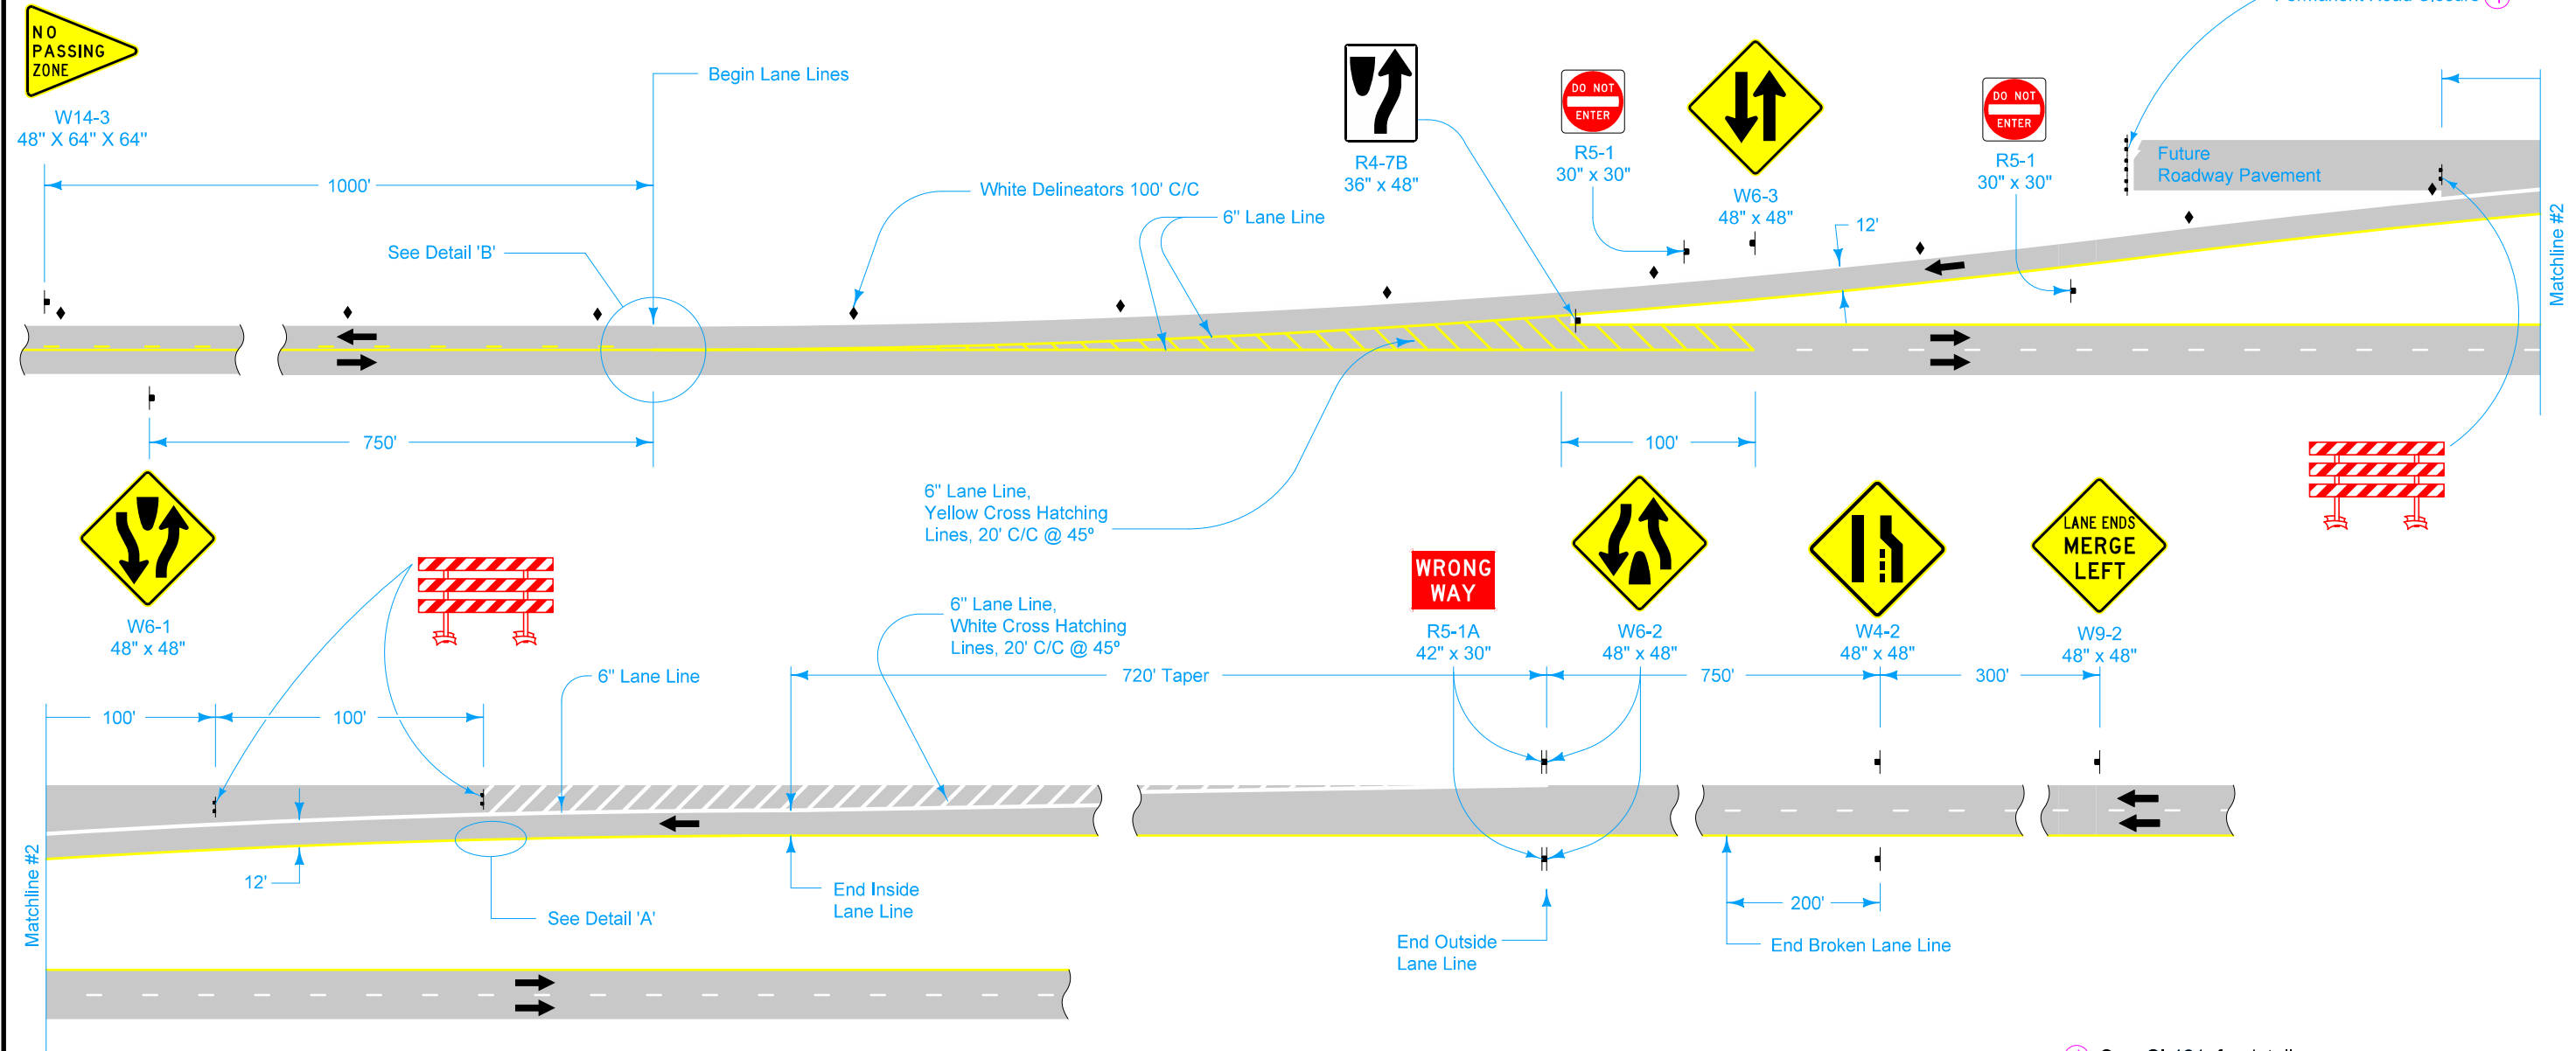

① See SI-181 for details.

LEGEND	
	Traffic Sign
	Type III Barricade
	Delineator
	Direction of Traffic

	REVISION
	11 10-15-24
STANDARD ROAD PLAN	
TC-62	
SHEET 2 of 2	
REVISIONS: Removed line width dimension on page 1, Modified Channelizing Line to Lane Line.	
APPROVED BY DESIGN METHODS ENGINEER	
PERMANENT TWO-LANE TO FOUR-LANE DIVIDED TRANSITION	