


Possible Shoulder

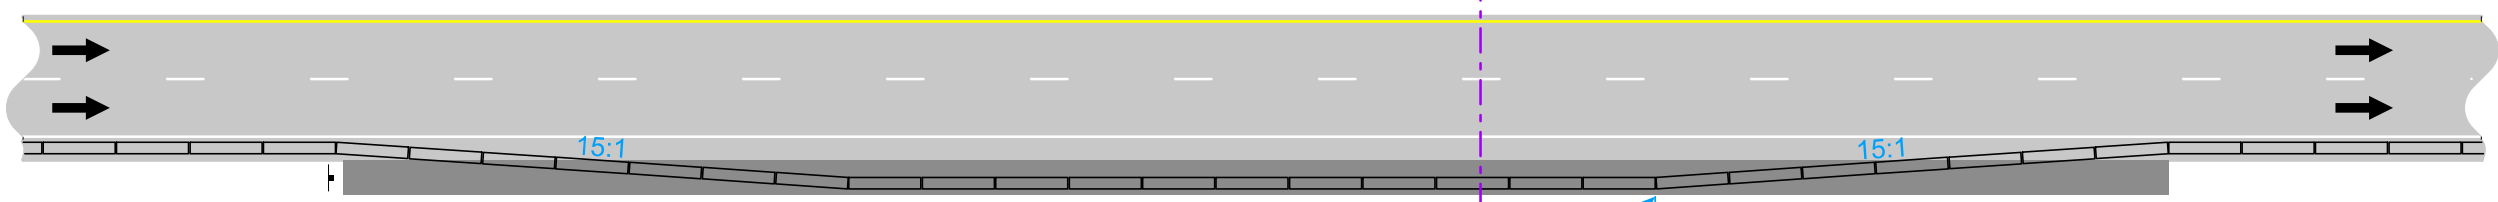

1/2 Mile

300'

L2

L1

**EMERGENCY
PULL OFF
1/2 MILE**

Special
75" x 48"

**EMERGENCY
PULL OFF**


Special
75" x 48"

PULL OFF WITH TBR



D10-5
18" x 60"

Place TBR on paved surface.

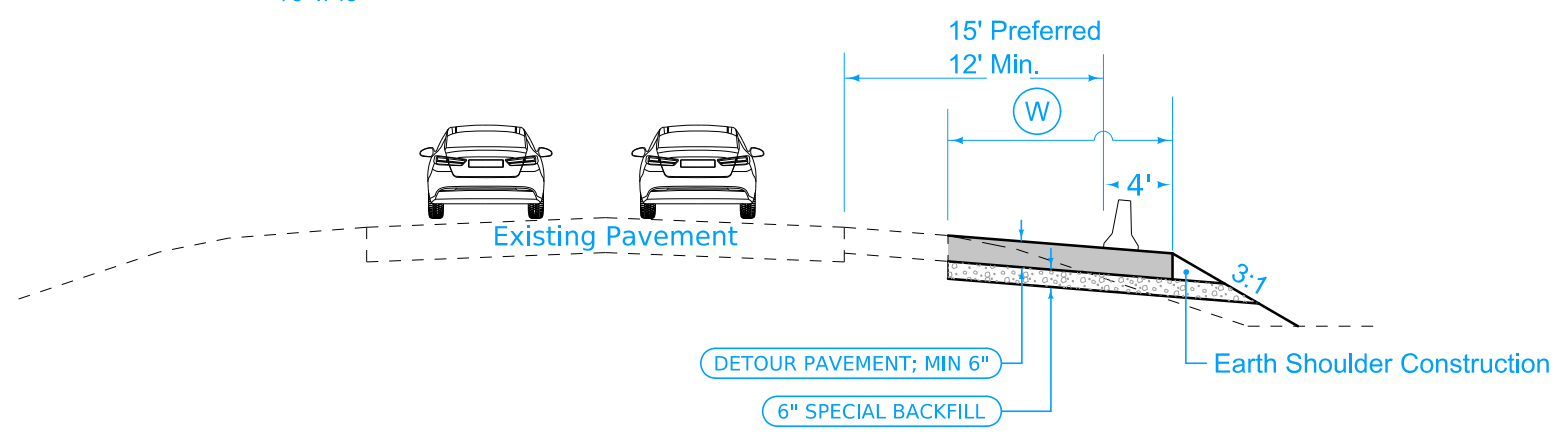

Section A-A


Possible Contract Item:
Traffic Control
Detour Pavement
Special Backfill
Earth Shoulder Construction

Possible Tabulation:
100-38

LEGEND	
	Direction of Traffic
	Traffic Sign

	REVISION	
	NEW	04-21-26
STANDARD ROAD PLAN		TC-405
REVISIONS: NEW		SHEET 1 of 2
 APPROVED BY DESIGN METHODS ENGINEER		
EMERGENCY PULL-OFF		

Possible Shoulder

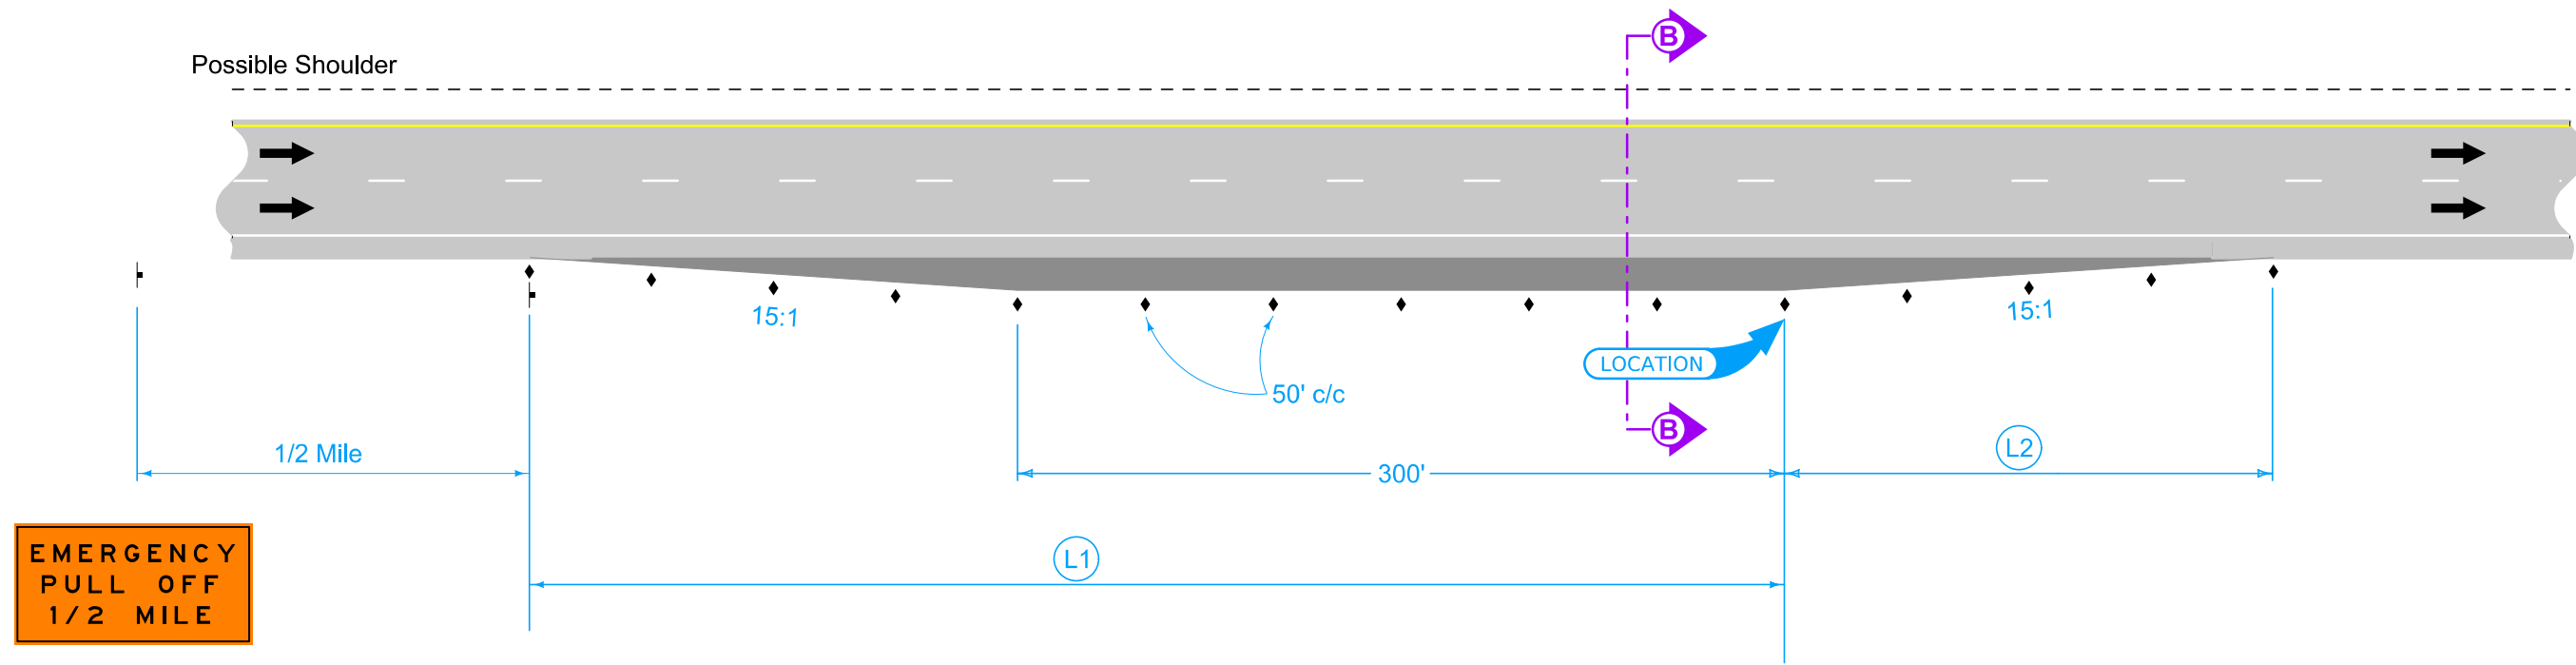


**EMERGENCY
PULL OFF
1/2 MILE**

Special
75" x 48"

**EMERGENCY
PULL OFF**

Special
75" x 48"

PULL OFF WITHOUT TBR

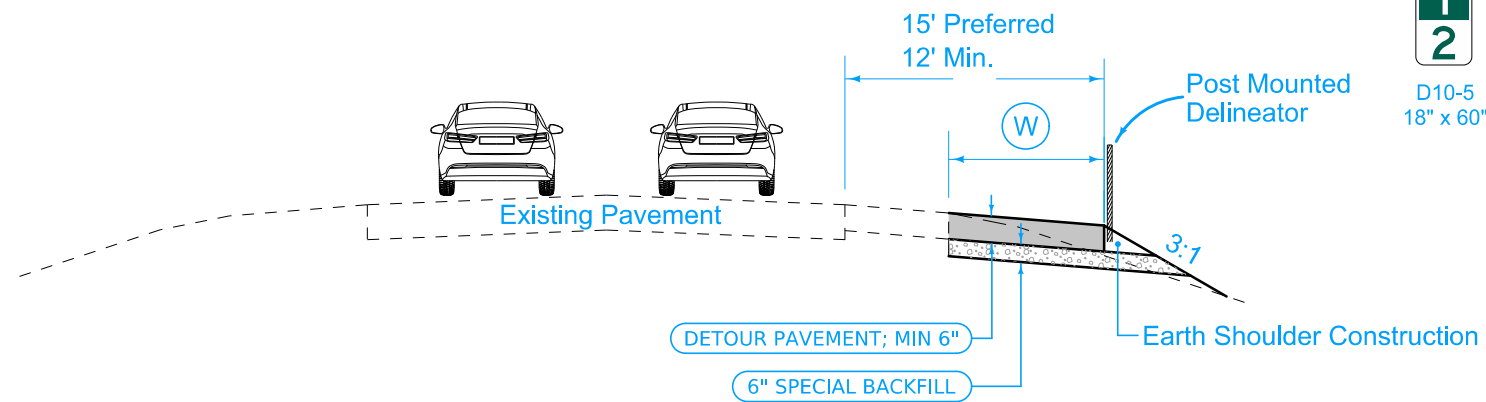

Section B-B

LEGEND	
←	Direction of Traffic
◆	Post Mounted Delineator
⊣	Traffic Sign

	REVISION
	NEW 04-21-26
STANDARD ROAD PLAN	TC-405
REVISIONS: NEW	SHEET 2 of 2
 APPROVED BY DESIGN METHODS ENGINEER	
EMERGENCY PULL-OFF	