



0° SKEW FRAMING PLAN

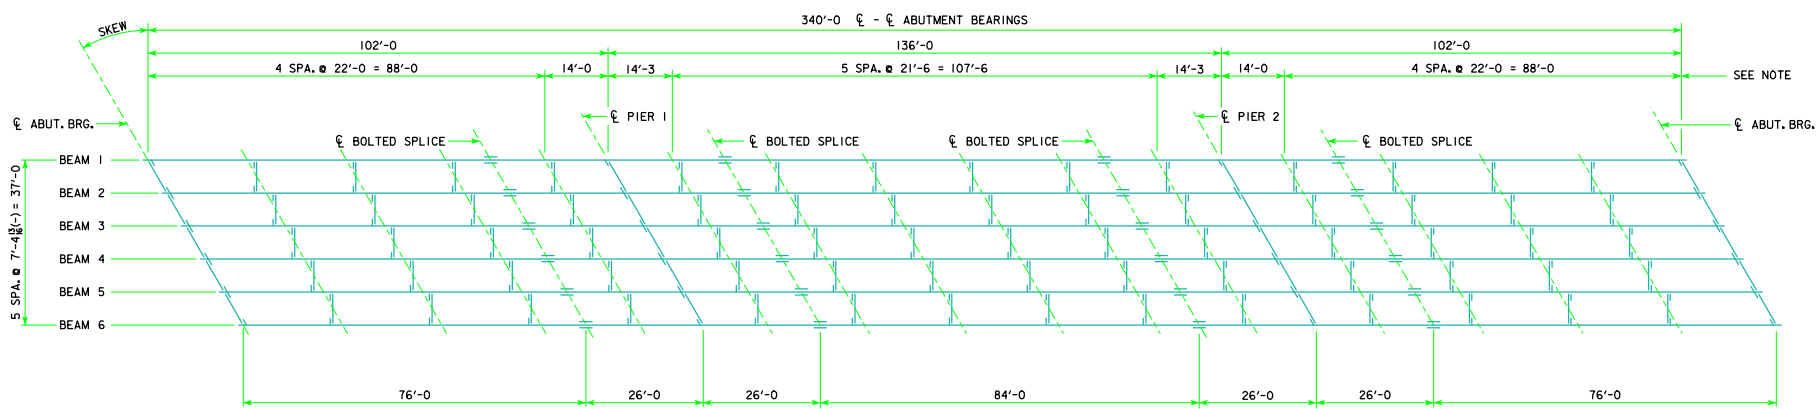

SKewed FRAMING PLAN
(R.A. SHOWN, L.A. SIMILAR)

NOTE:
DIMENSIONS SHOWN APPLY
AT INTERSECTION OF EXT.
BEAM AND DIAPHRAGM

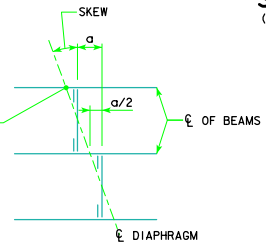

SKEW	a (FT.-IN.)
10°	1'-3 1/2"
20°	2'-8 3/8"
30°	4'-3 1/4"

LATEST REVISION DATE	 APPROVED BY BRIDGE ENGINEER	 STANDARD DESIGN - 40' ROADWAY, 3 SPAN BRIDGES ROLLED STEEL BEAM BRIDGES OCTOBER, 2014	
		FRAMING PLAN	RS40-059-14
		340'-0 BRIDGE	