


ROADSIDE OBJECT, TWO-WAY PROTECTION

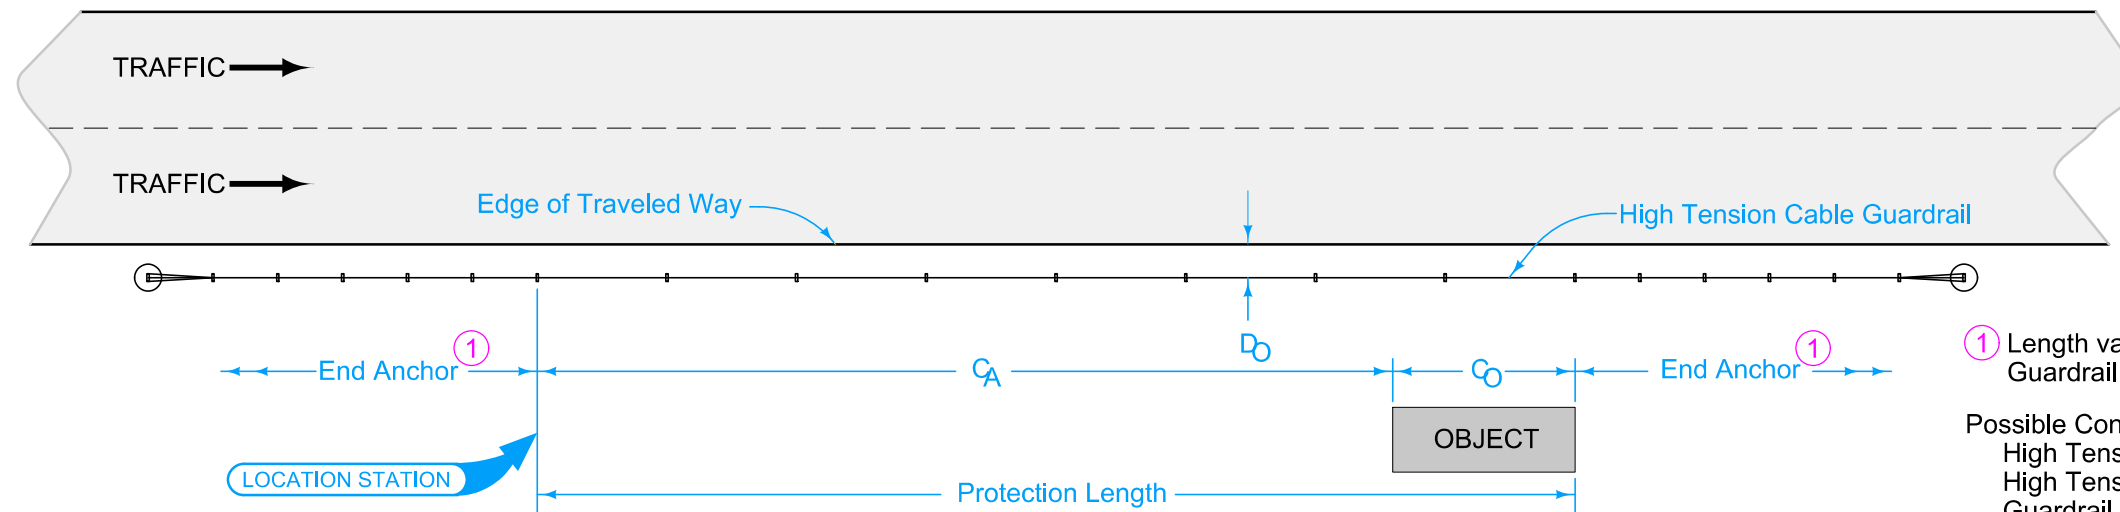


ROADSIDE OBJECT, ONE-WAY PROTECTION

① Length varies depending on High Tension Cable Guardrail system.

Possible Contract Items:
 High Tension Cable Guardrail
 High Tension Cable Guardrail, End Anchor
 Guardrail, Special Anchor Section

Possible Tabulation:
 108-9A

	REVISION	
	3	10-19-21
STANDARD ROAD PLAN	BA-351	
	SHEET 1 of 2	
REVISIONS: Added note 1.		
APPROVED BY DESIGN METHODS ENGINEER		
HIGH TENSION CABLE GUARDRAIL		

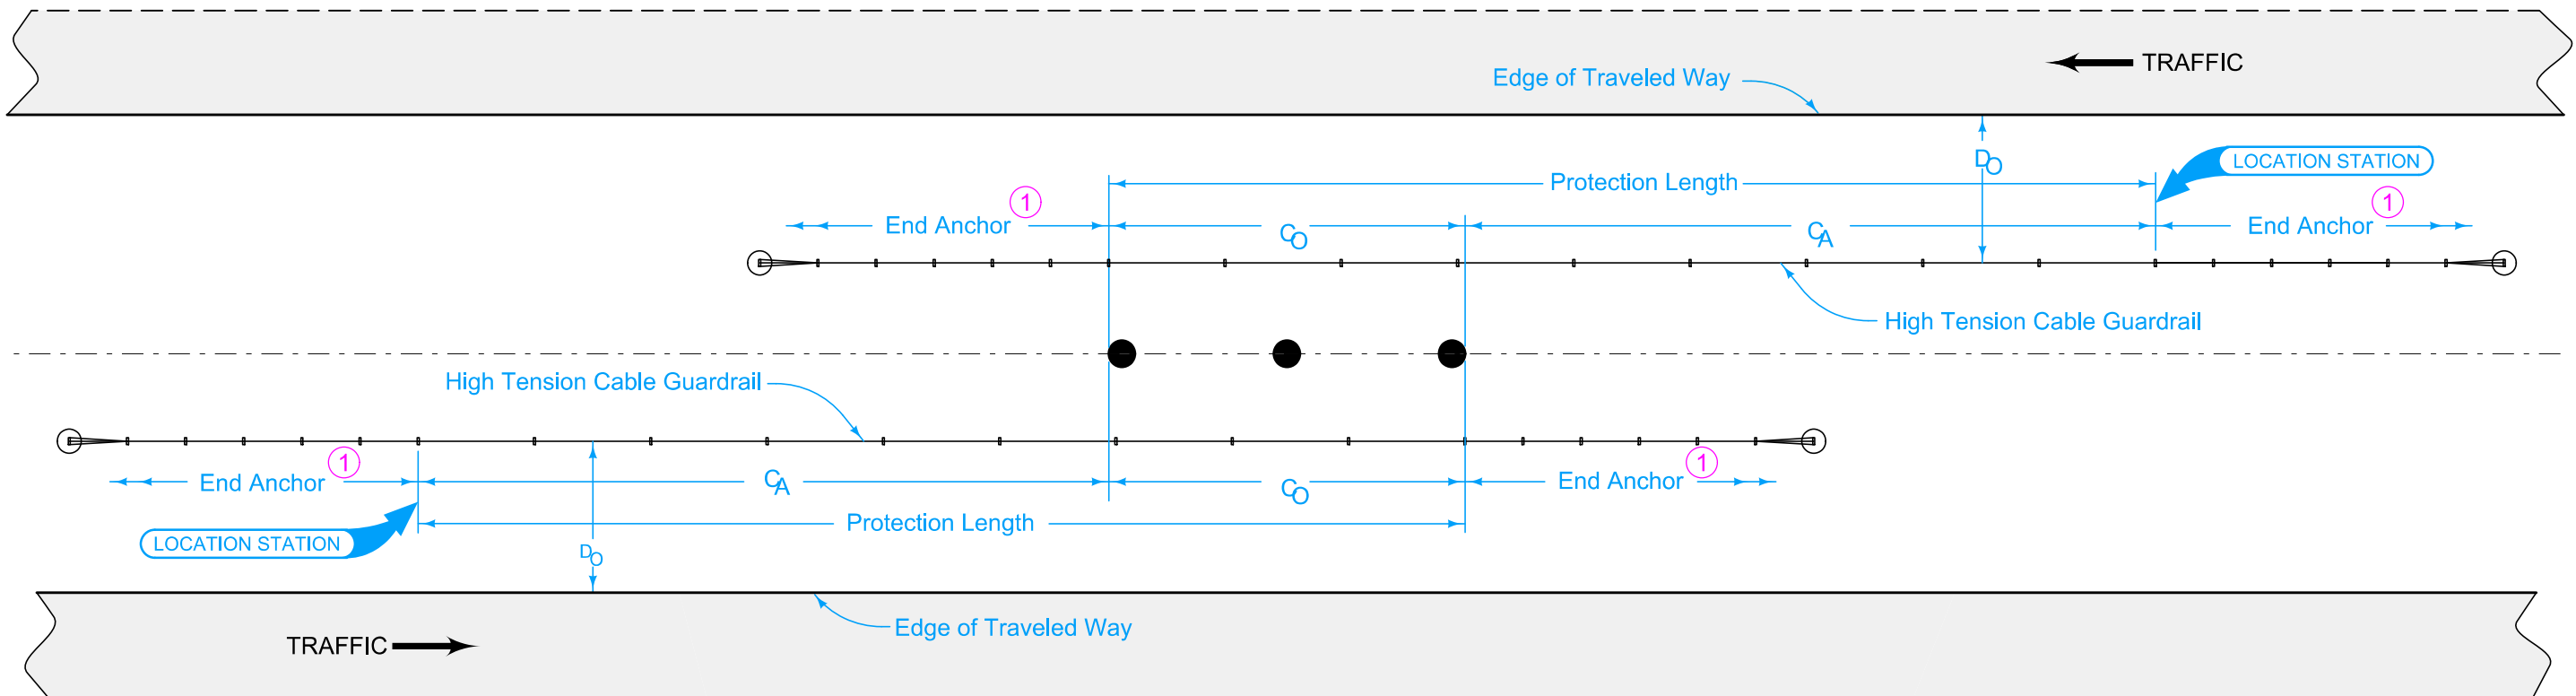

MEDIAN OBJECT PROTECTION

① Length varies depending on High Tension Cable Guardrail system.

	REVISION	
	3	10-19-21
STANDARD ROAD PLAN	BA-351	
REVISIONS: Added note 1.	SHEET 2 of 2	
APPROVED BY DESIGN METHODS ENGINEER		
HIGH TENSION CABLE GUARDRAIL		