


Do not allow work to interfere with the flow of traffic.


When parked, locate vehicles as far from the open traffic lane as possible. Entrances and driveways should be used whenever appropriate.

Equip all vehicles with an amber revolving light or amber strobe light.


① For work lasting longer than one hour, refer to TC-202 or TC-402.

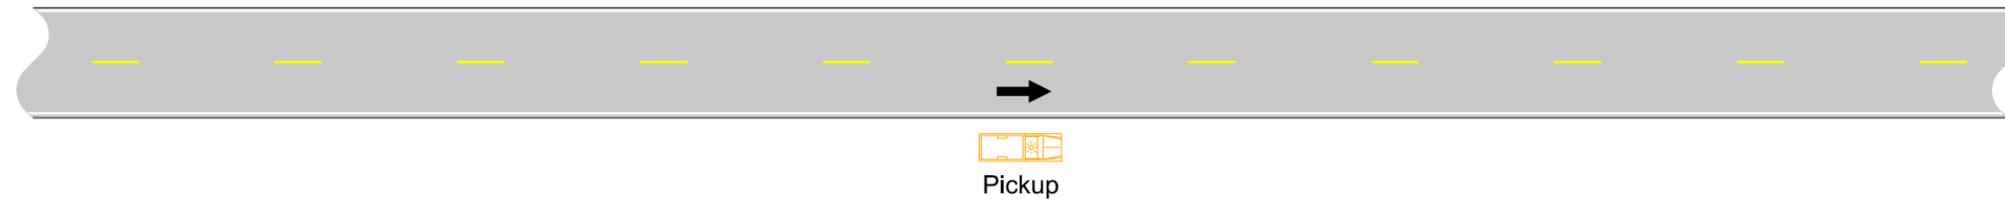

VEHICLE STOPPED ON SHOULDER FOR LESS THAN ONE HOUR ①

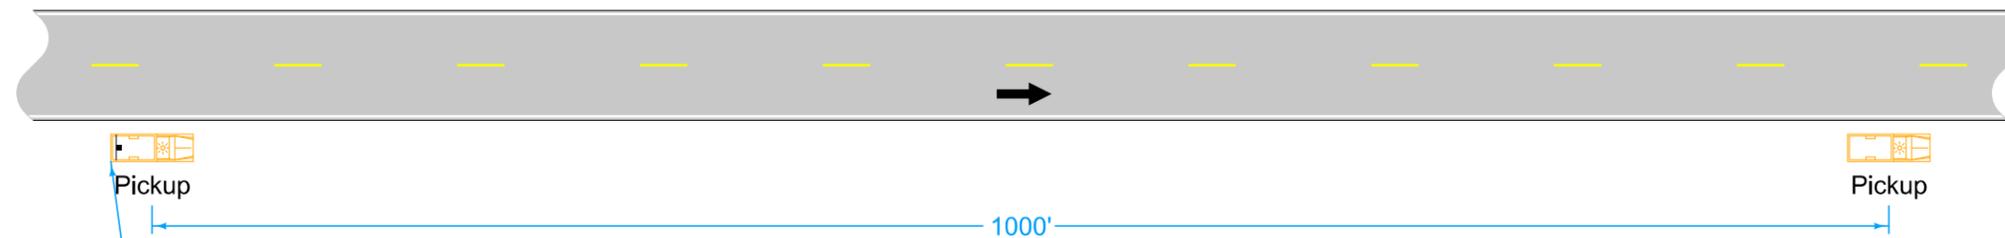

SLOW-MOVING OPERATION

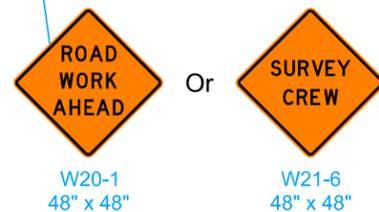

Possible Contract Item:
Traffic Control

IOWA DOT	REVISION	
	3	10-15-19
STANDARD ROAD PLAN	TC-1	
REVISIONS: New logo.	SHEET 1 of 1	

Shawn Miller
APPROVED BY DESIGN METHODS ENGINEER

**WORK NOT AFFECTING TRAFFIC
(TWO-LANE OR MULTI-LANE)**

LEGEND	
	Traffic Sign
	Direction of Traffic