


1 Refer to table below for minimum distance between face of guardrail and edge of Shared-use Trail or Sidewalk.

Posted Speed Limit (mph)	Minimum Distance (feet)
<45	4
45 or greater	5

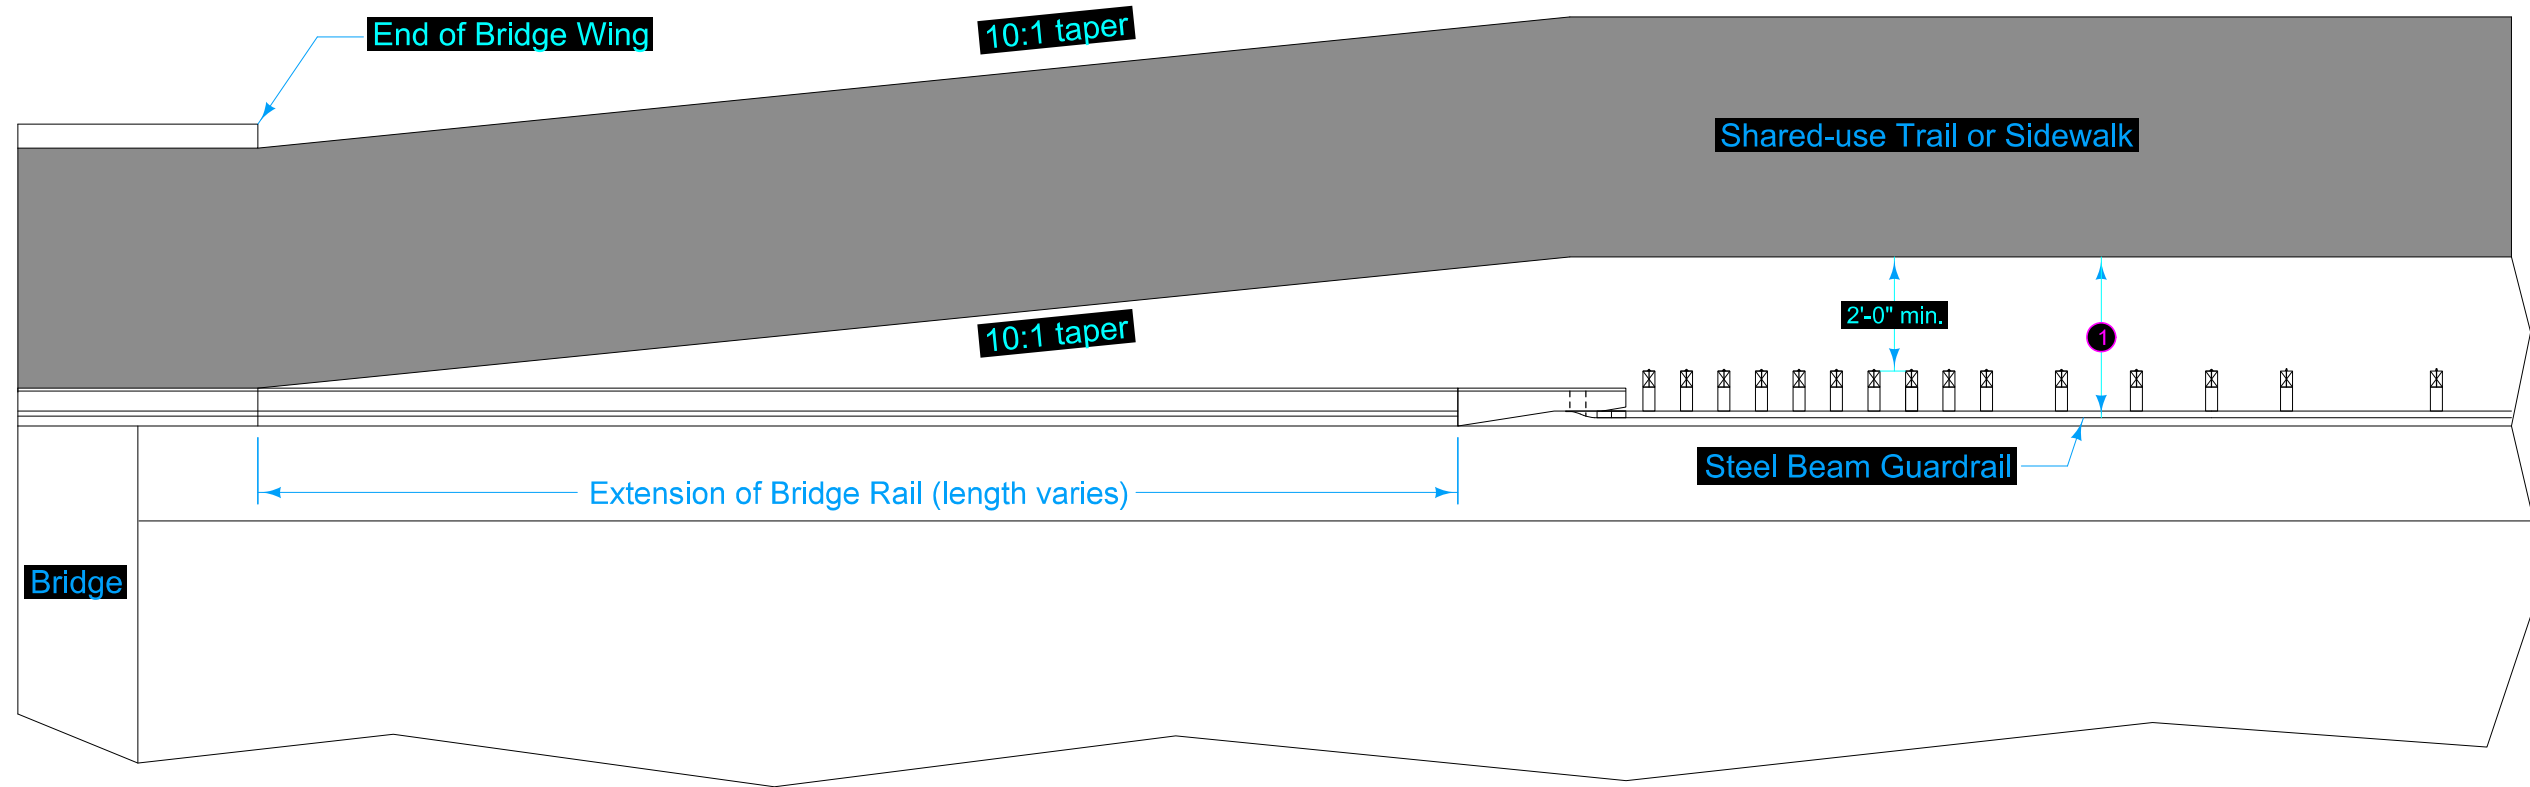

	REVISION	
	NEW	10-18-16
	<b>560-6</b>	
SHEET 1 of 1		

REVISIONS: New.

*Shawn Miller*

**SHARED-USE TRAIL OR SIDEWALK  
BEHIND STEEL BEAM GUARDRAIL  
AT BRIDGE APPROACH**