


# SHOULDERS

2 LANE

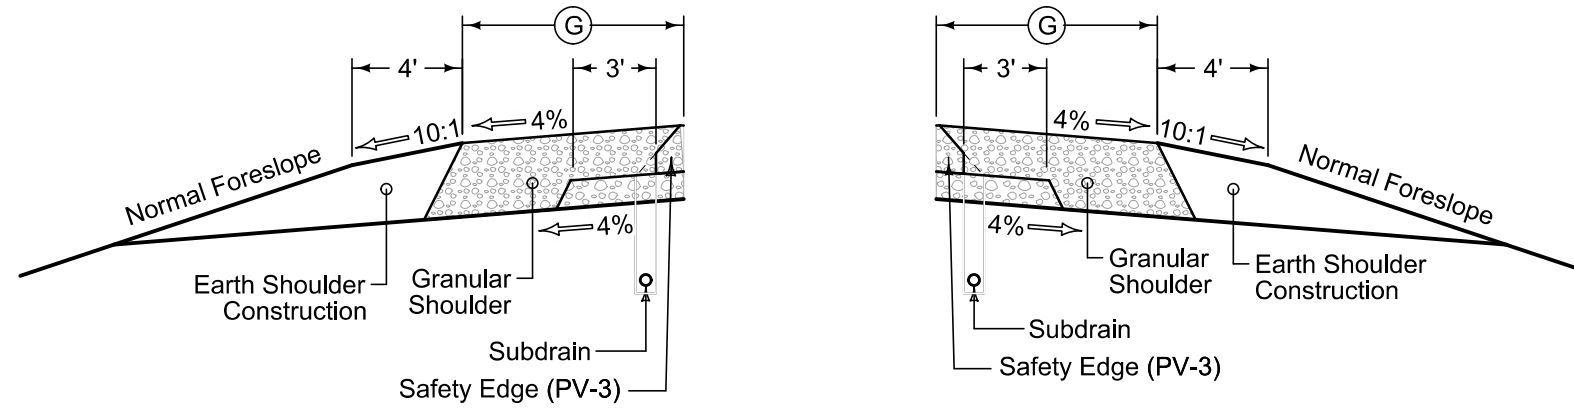

## Granular Shoulder with Safety Edge

2_G_ 04-21-20		
STATION TO STATION	(G)	Feet