


AUXILIARY LANE SHOULDERS

4 LANE

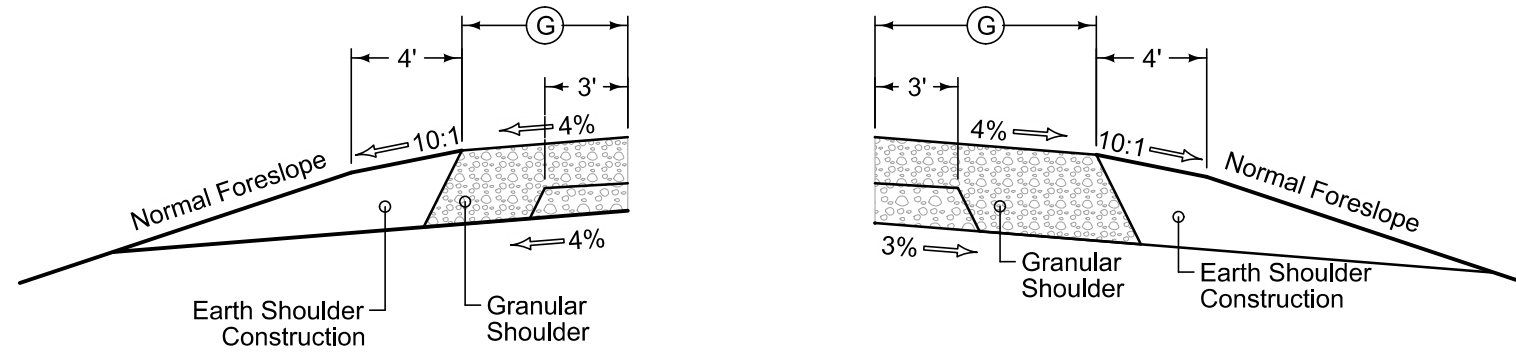

Auxiliary Lane Granular Shoulder

4_AL_Shldr_G_ 04-21-20	
Ⓞ	Feet