


# BACKBONES

## 6 LANE

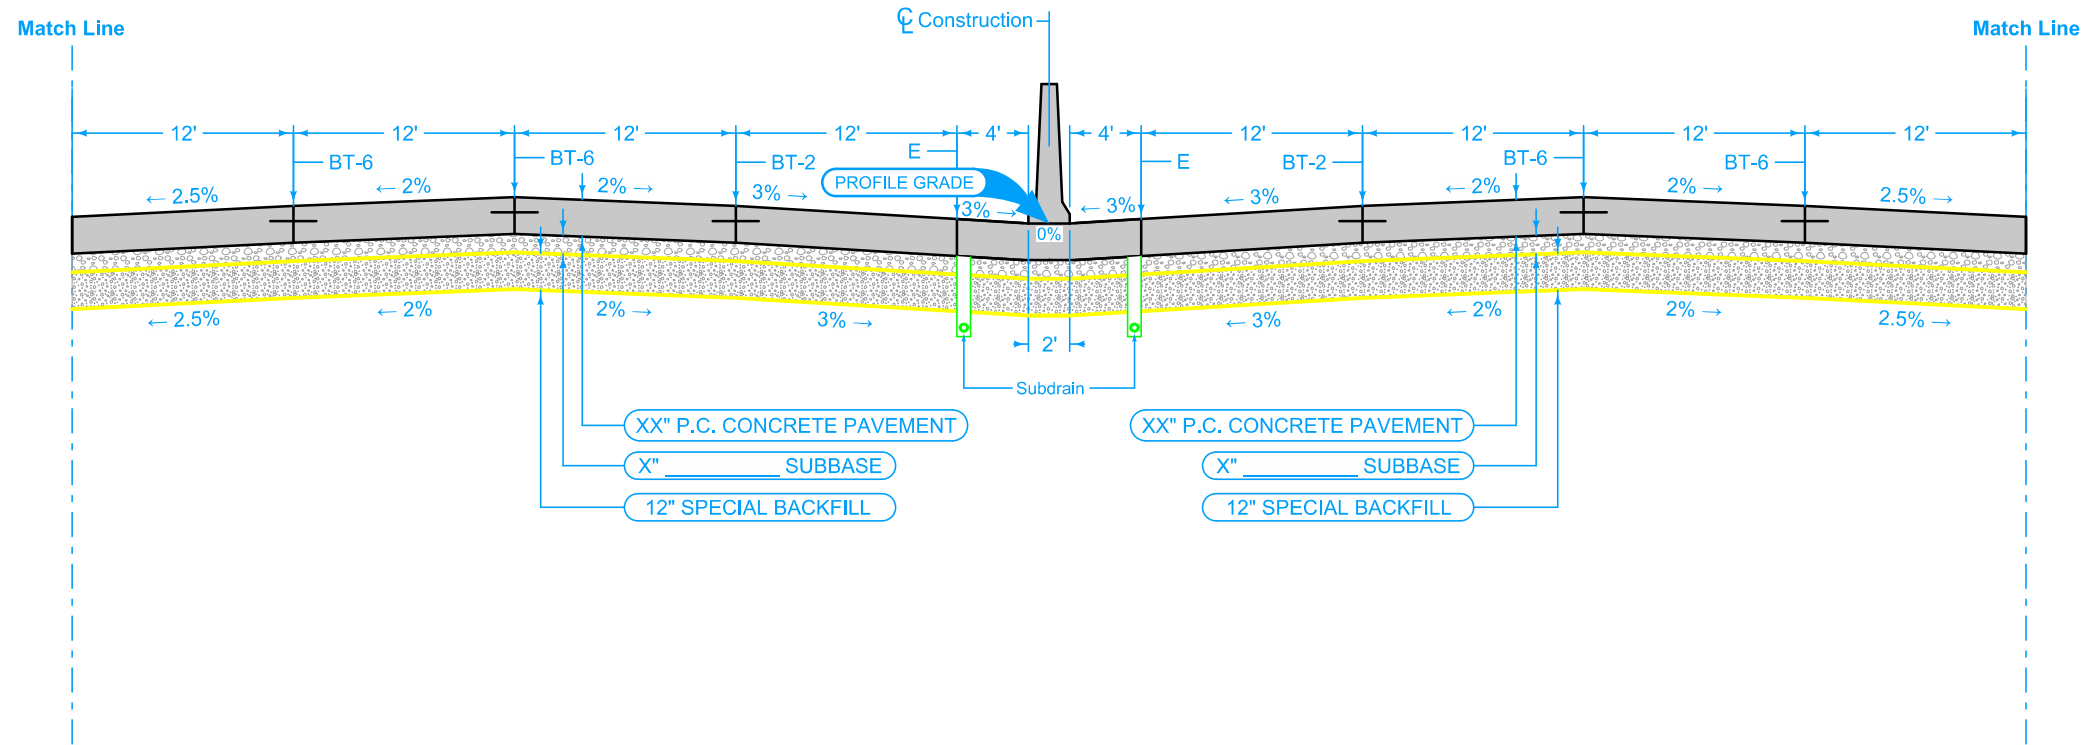

Mainline Jointing:  
 Transverse joints: CD at 17' spacing

6DP_Closed_ 04-15-25	
BEGIN STATION	END STATION