


Special Driving Conditions	Stroke (ft)	Monitor at 10 Blow Increments	Do NOT Exceed	Project No: Anybody's Guess	Graph No: 40-0389-01-700
	4	-----	-----	Design No: 389	Hammer No: Delmag D12
	5	-----	-----	County: Hamilton	Cap No: 629
	6	-----	-----	Location: Both Abutments	Pile Type: HP 10 x 42
Blows per foot				Hammer: Delmag D12	Pile Length: 50 feet

Drop

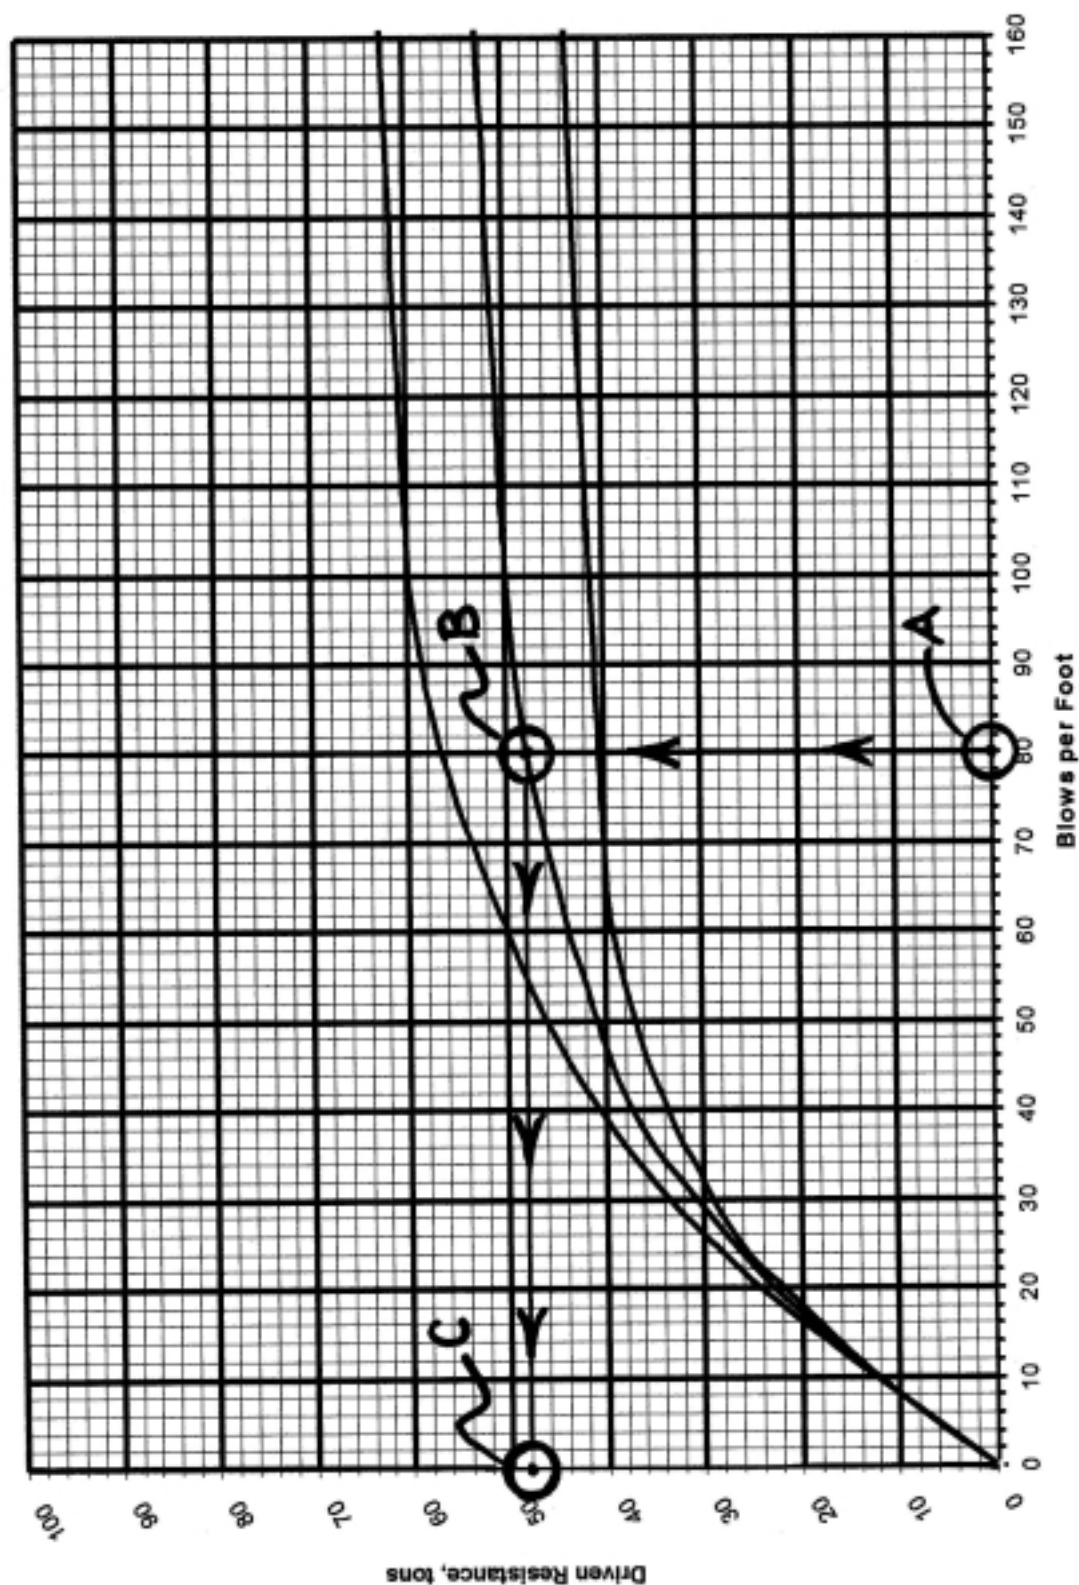

Special Driving Conditions Blow Per Quarter Meter	Stroke (meter)	Monitor at 10 Blow Increments	Do NOT Exceed	Project No: Anybody's Guess	Graph No: 77-0595-01-485
	2	5	----	Design No: 595	Hammer No: Delmag D19-32
	2.25	All	46	County: Polk	Cap No: 629
	2.5	All	28	Location: Both Abutments	Pile Type: HP 250 x 62
				Hammer: Delmag D19-32	Pile Length: 25 meters

