


For line information, see [PM-110](#).

- ① If less than 400 feet, join Yellow Lines.
- ② If less than 1000 feet, extend Yellow Line to Stop Line.
- ③ If Island present, see [PM-120](#).

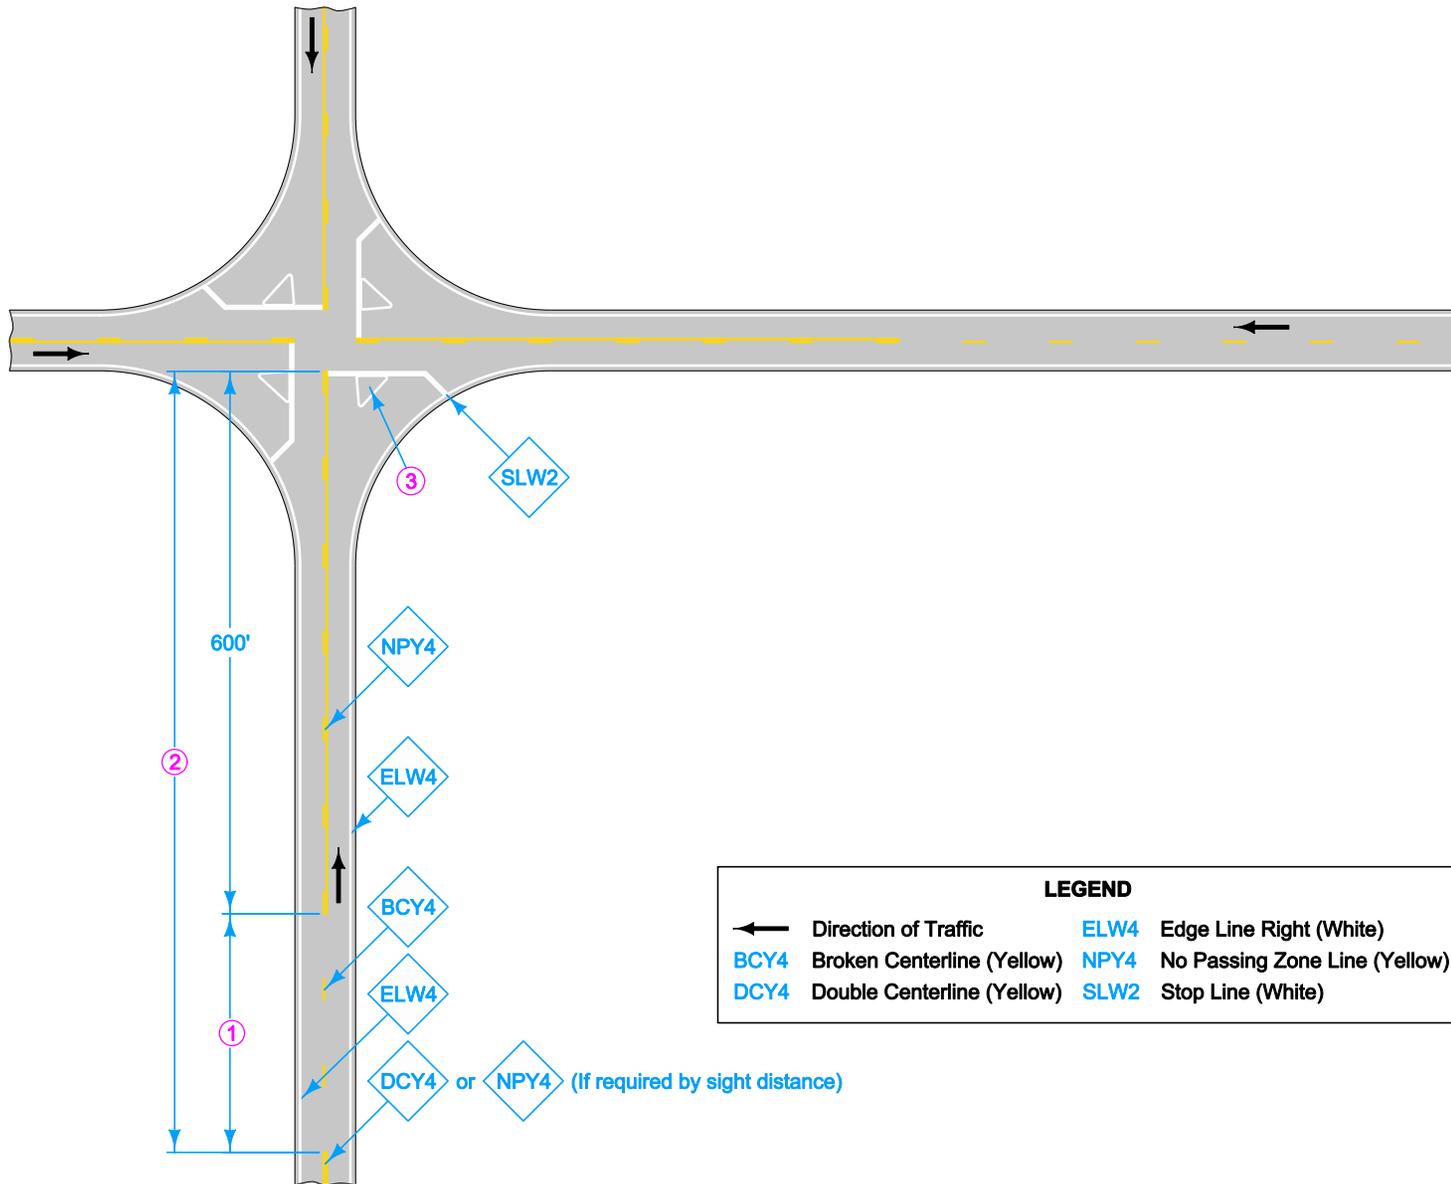

| LEGEND | |
|--------|-------------------------------|
| ← | Direction of Traffic |
| BCY4 | Broken Centerline (Yellow) |
| DCY4 | Double Centerline (Yellow) |
| ELW4 | Edge Line Right (White) |
| NPY4 | No Passing Zone Line (Yellow) |
| SLW2 | Stop Line (White) |

Possible Contract Item:
Pavement Marking Line Items

Possible Tabulation:
[108-22](#)

| | |
|---|---------------|
| <p>Iowa Department of Transportation</p> | REVISION |
| | New 04-19-11 |
| STANDARD ROAD PLAN | PM-620 |
| REVISIONS: New. | SHEET 1 of 1 |
| <p>Deanna Mifflin APPROVED BY DESIGN METHODS ENGINEER</p> | |
| <p>TWO-LANE ROADWAY WITH NO TURN LANES (FOUR-WAY STOP CONDITION)</p> | |