


ROADSIDE OBSTACLE, TWO-WAY PROTECTION

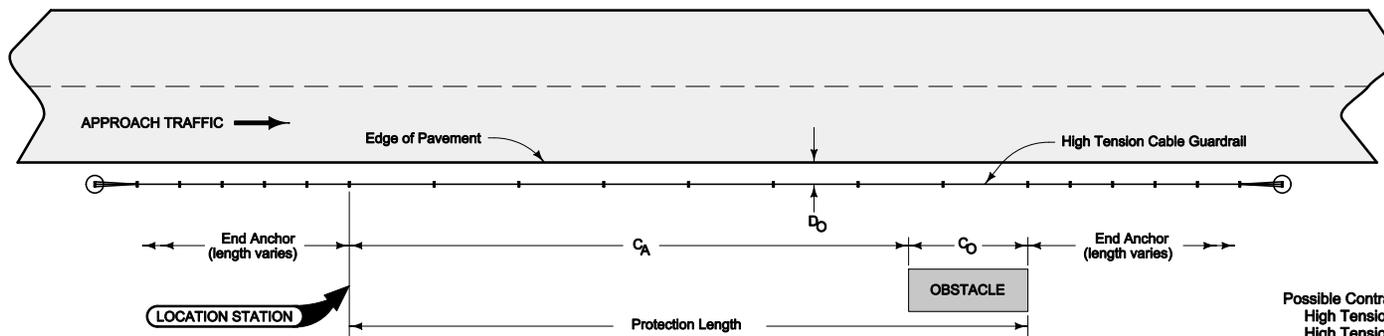


ROADSIDE OBSTACLE, ONE-WAY PROTECTION

Possible Contract Items:
 High Tension Cable Guardrail
 High Tension Cable Guardrail, End Anchor

Possible Tabulation:
 108-9A

 Iowa Department of Transportation	REVISION	
	New	04-20-10
STANDARD ROAD PLAN	BA-351	
SHEET 1 of 2		
REVISIONS: New. Replaces RE-88.		
<i>Deanna Mifflin</i> APPROVED BY DESIGN METHODS ENGINEER		
HIGH TENSION CABLE GUARDRAIL		

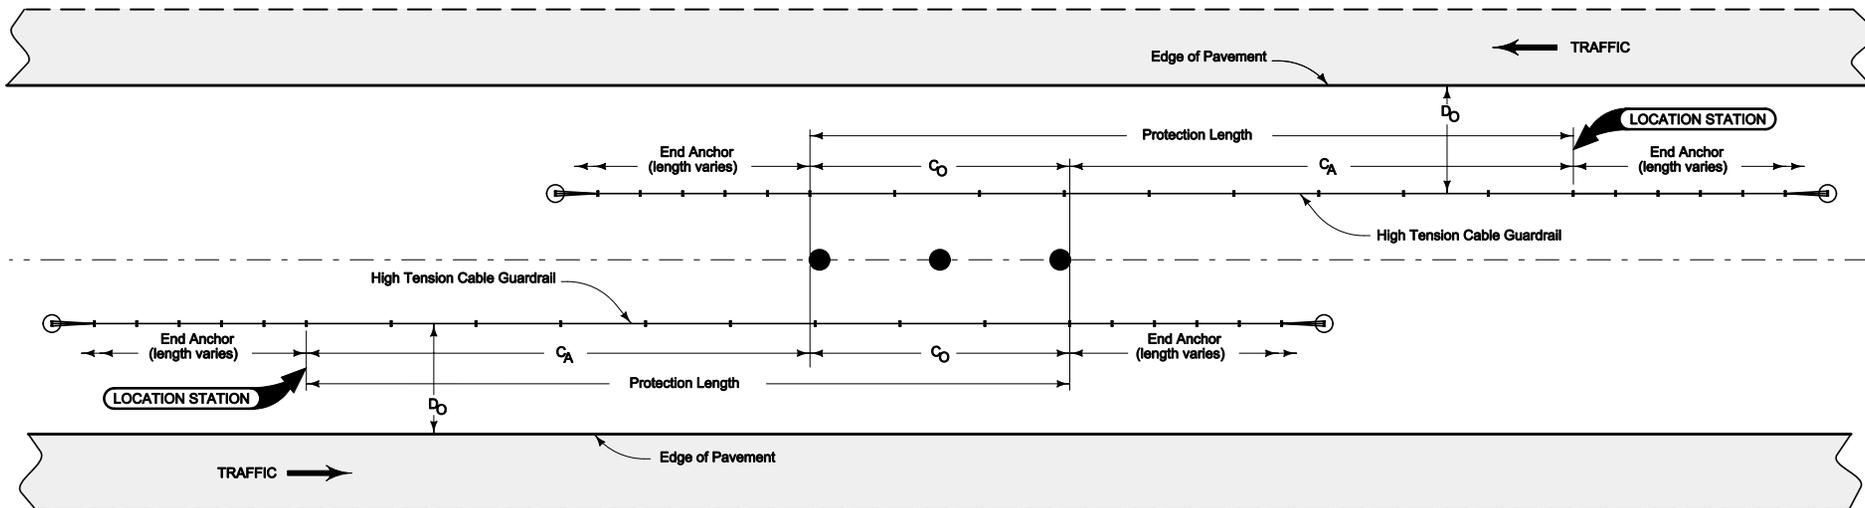

MEDIAN OBSTACLE PROTECTION

 Iowa Department of Transportation	REVISION
	New 04-20-10
STANDARD ROAD PLAN	BA-351
REVISIONS: New. Replaces RE-88.	SHEET 2 of 2
<i>Deanna Mifflin</i> APPROVED BY DESIGN METHODS ENGINEER	
HIGH TENSION CABLE GUARDRAIL	