
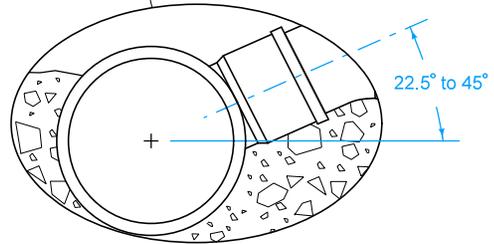


- ① Place bedding and backfill material as required for sewer main.
- ② Service Line Slope:
4 inch: 2% to 5%
6 inch and greater: 1% to 5%

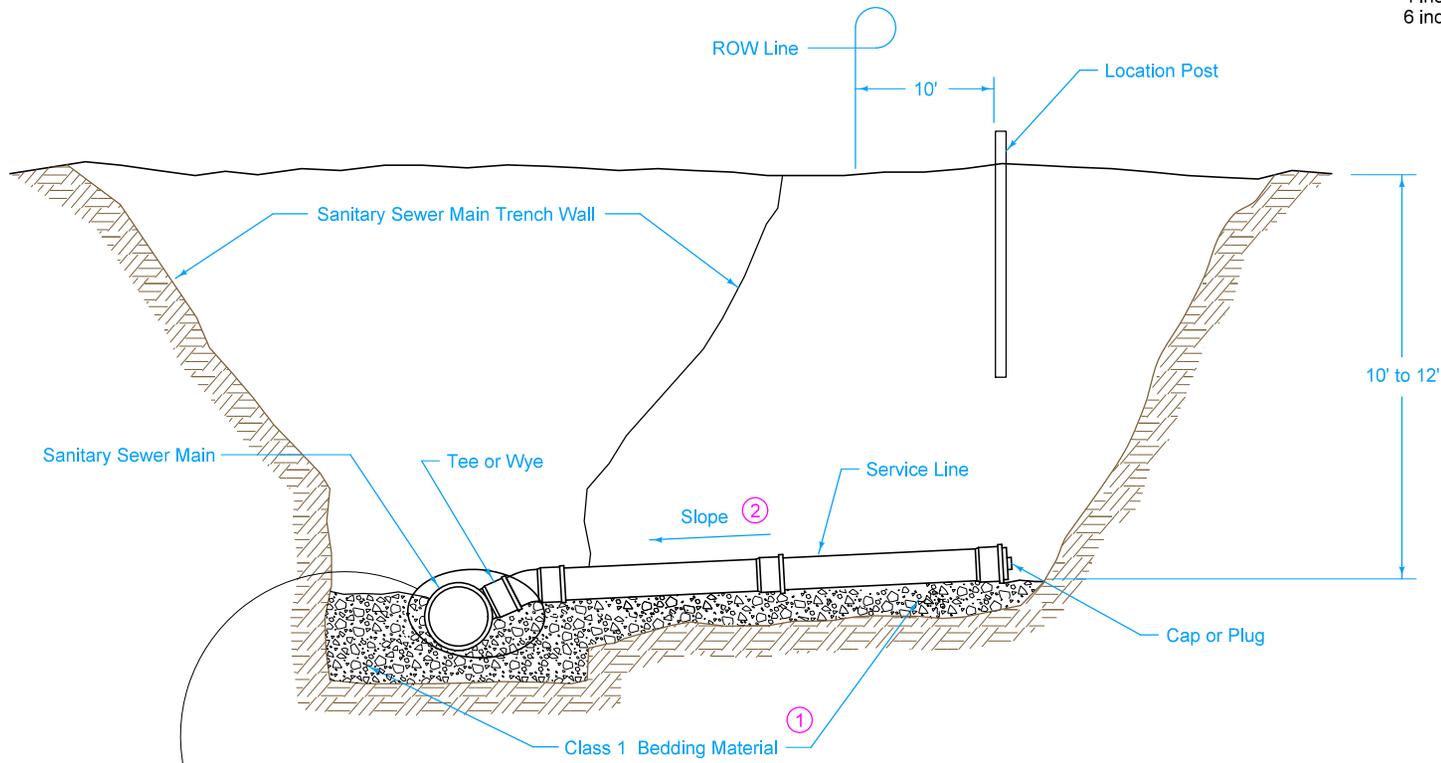

SANITARY SEWER SERVICE STUB

FIGURE 4010.201 SHEET 1 OF 2

SUDAS	IOWADOT	REVISION
		1 04-17-18
FIGURE 4010.201	STANDARD ROAD PLAN	SW-201
		SHEET 1 of 2
REVISIONS: Replaced Iowa DOT and SUDAS logos.		
Paul D. Wigand SUDAS DIRECTOR		Brian Smith DESIGN METHODS ENGINEER
SANITARY SEWER SERVICE STUB		

