


ROADSIDE OBJECT, TWO-WAY PROTECTION

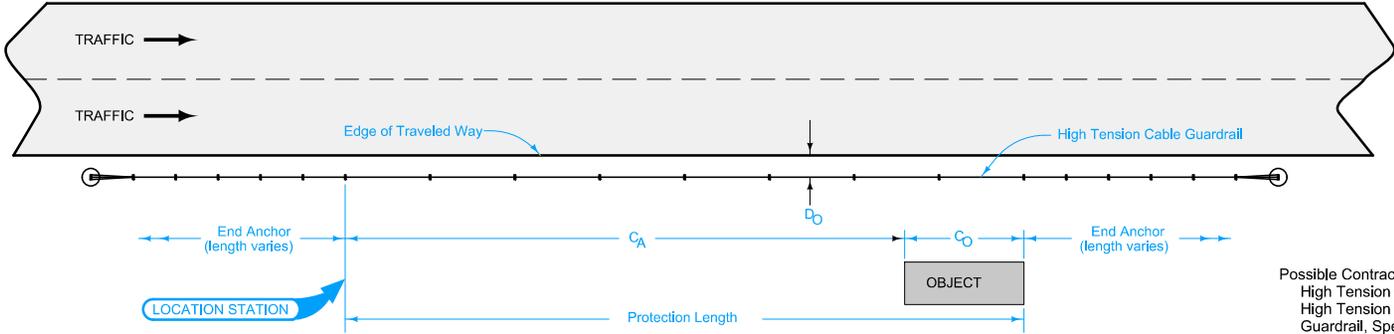

ROADSIDE OBJECT, ONE-WAY PROTECTION

Possible Contract Items:
 High Tension Cable Guardrail
 High Tension Cable Guardrail, End Anchor
 Guardrail, Special Anchor Section


Possible Tabulation:
 108-9A

	REVISION	
	2	04-20-21
STANDARD ROAD PLAN	BA-351	
	SHEET 1 of 2	

REVISIONS: Changed Obstacle to Object.

APPROVED BY DESIGN METHODS ENGINEER

HIGH TENSION CABLE GUARDRAIL

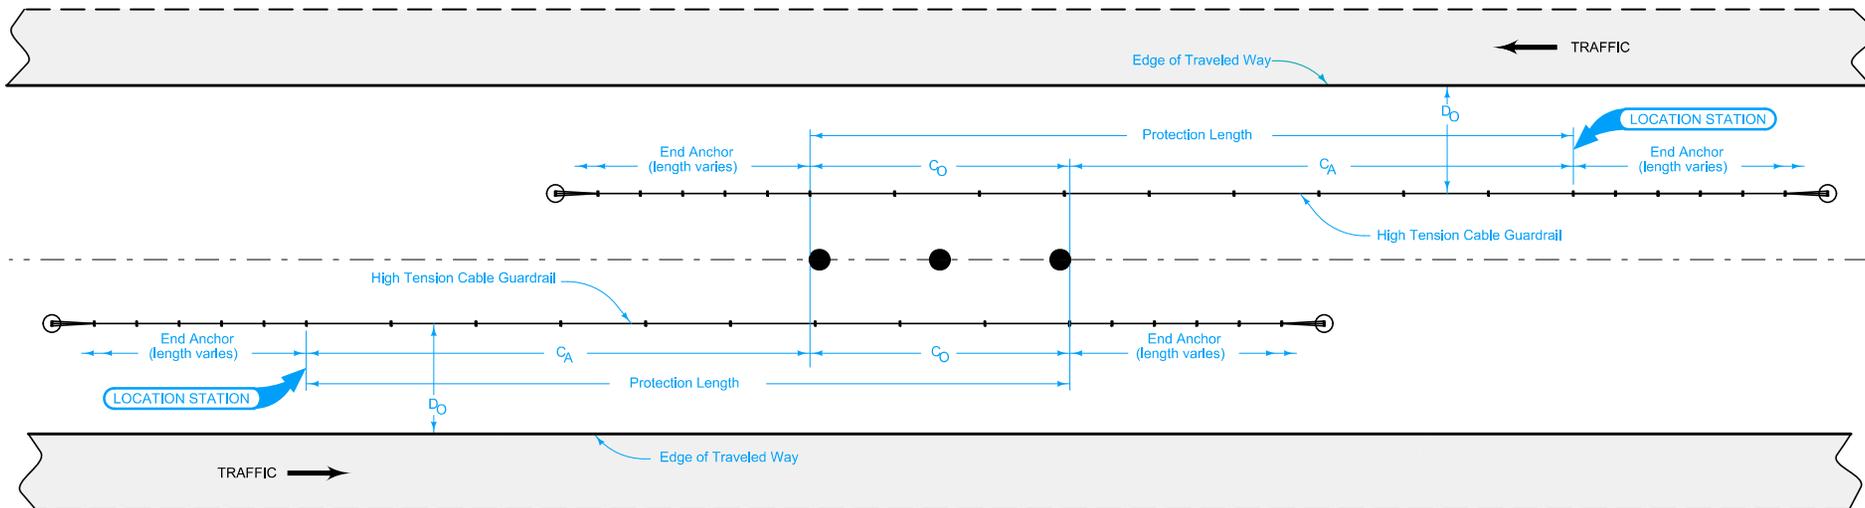

MEDIAN OBJECT PROTECTION

	REVISION
	2 04-20-21
STANDARD ROAD PLAN	BA-351
SHEET 2 of 2	
REVISIONS: Changed Obstacle to Object.	
APPROVED BY DESIGN METHODS ENGINEER	
HIGH TENSION CABLE GUARDRAIL	