


ROADSIDE OBJECT, TWO-WAY PROTECTION

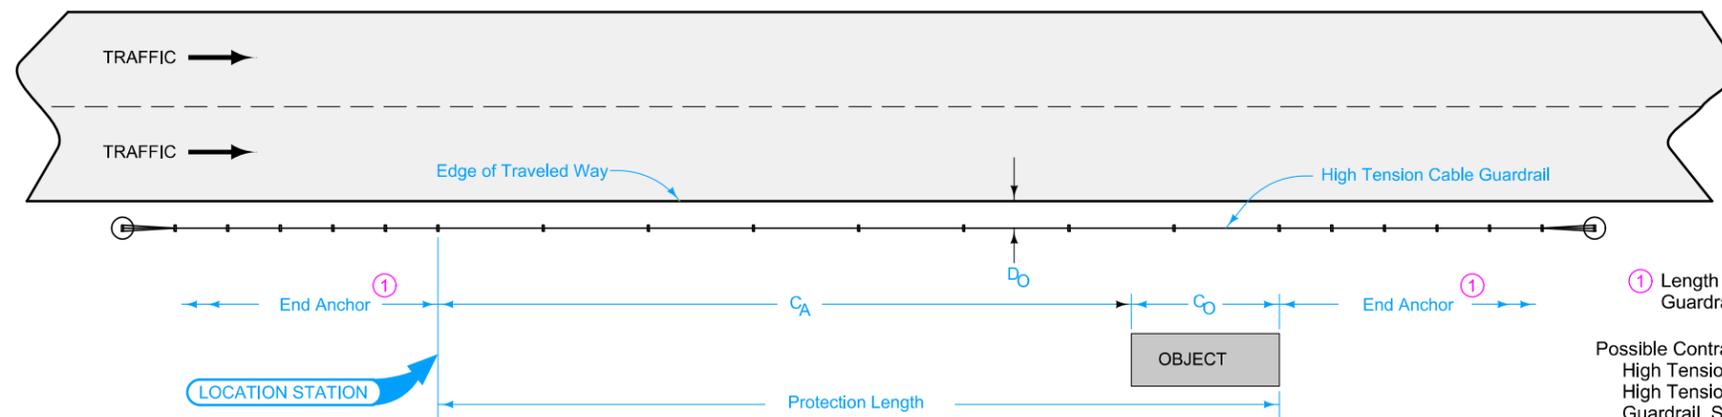


ROADSIDE OBJECT, ONE-WAY PROTECTION

① Length varies depending on High Tension Cable Guardrail system.

Possible Contract Items:
High Tension Cable Guardrail
High Tension Cable Guardrail, End Anchor
Guardrail, Special Anchor Section

Possible Tabulation:
108-9A

	REVISION
	3 10-19-21
STANDARD ROAD PLAN	BA-351
SHEET 1 of 2	
REVISIONS: Added note 1.	
APPROVED BY DESIGN METHODS ENGINEER	
HIGH TENSION CABLE GUARDRAIL	

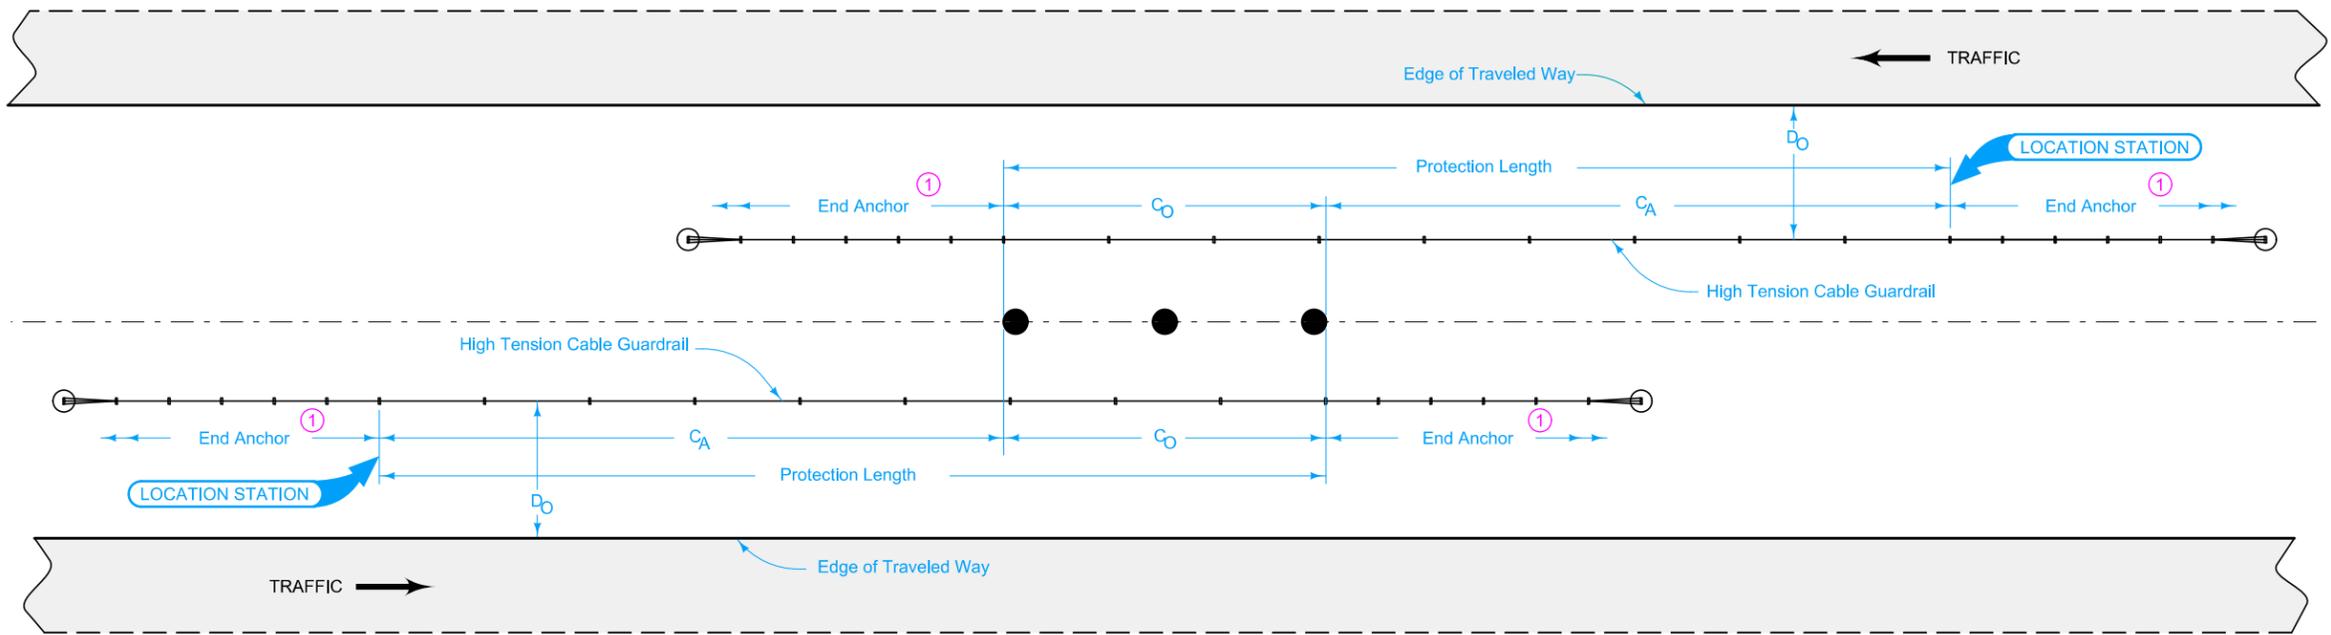

MEDIAN OBJECT PROTECTION

① Length varies depending on High Tension Cable Guardrail system.

	REVISION
	3 10-19-21
STANDARD ROAD PLAN	BA-351
SHEET 2 of 2	
REVISIONS: Addd note 1.	
APPROVED BY DESIGN METHODS ENGINEER	
HIGH TENSION CABLE GUARDRAIL	