


For line information, see [PM-110](#).

- ① If less than 400 feet, join Yellow Lines.
- ② If less than 1000 feet, extend Yellow Line to Stop Line.
- ③ If Island present, see [PM-120](#).

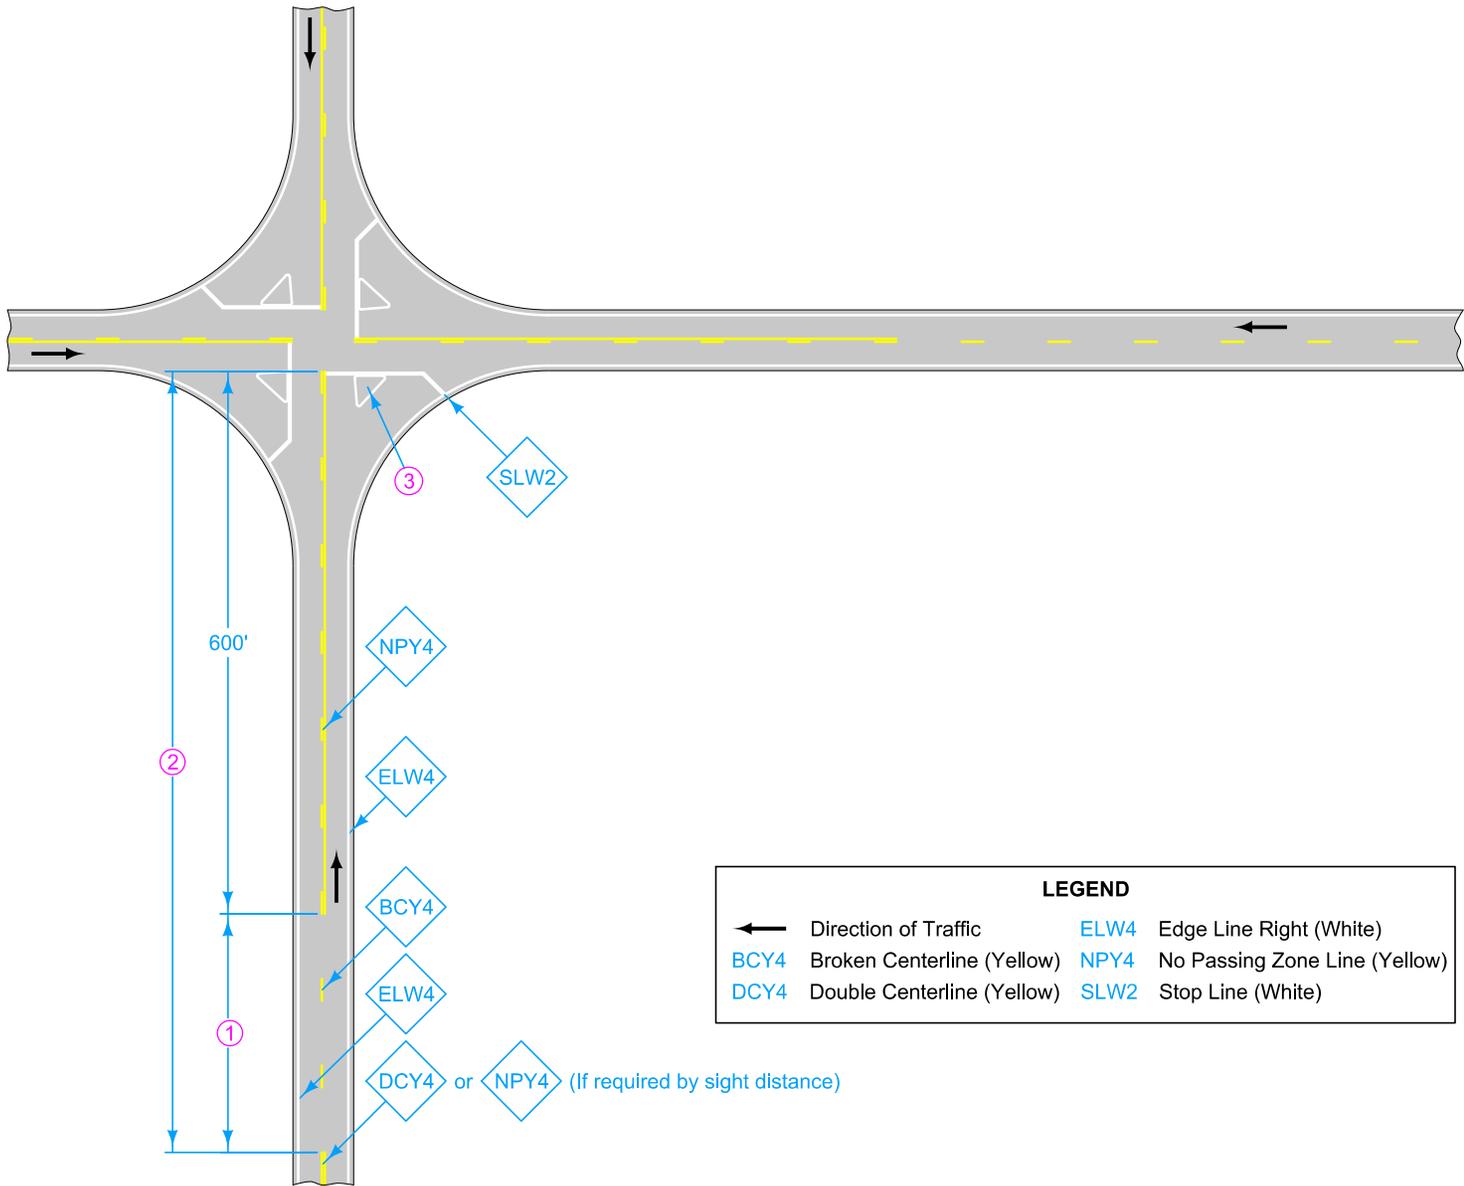

LEGEND

←	Direction of Traffic	ELW4	Edge Line Right (White)
BCY4	Broken Centerline (Yellow)	NPY4	No Passing Zone Line (Yellow)
DCY4	Double Centerline (Yellow)	SLW2	Stop Line (White)

DCY4 or NPY4 (If required by sight distance)

Possible Contract Item:
Pavement Marking Line Items

Possible Tabulation:
[108-22](#)

IOWA DOT	REVISION
	1 10-15-19
STANDARD ROAD PLAN	PM-620
REVISIONS: New Isgo.	SHEET 1 of 1
<small>APPROVED BY DESIGN METHODS ENGINEER</small>	
TWO-LANE ROADWAY WITH NO TURN LANES (FOUR-WAY STOP CONDITION)	